



Operations Memorandum


To: CVG Airlines and Tenants

Subject: Gate A4 Now Open

Date: 10/27/2021

EFFECTIVE IMMEDIATELY

After closure due to the baggage expansion, and updated markings in the gate area, **Gate A4 is now open for use.** For information about the new markings, please see the following two pages. Thank you.

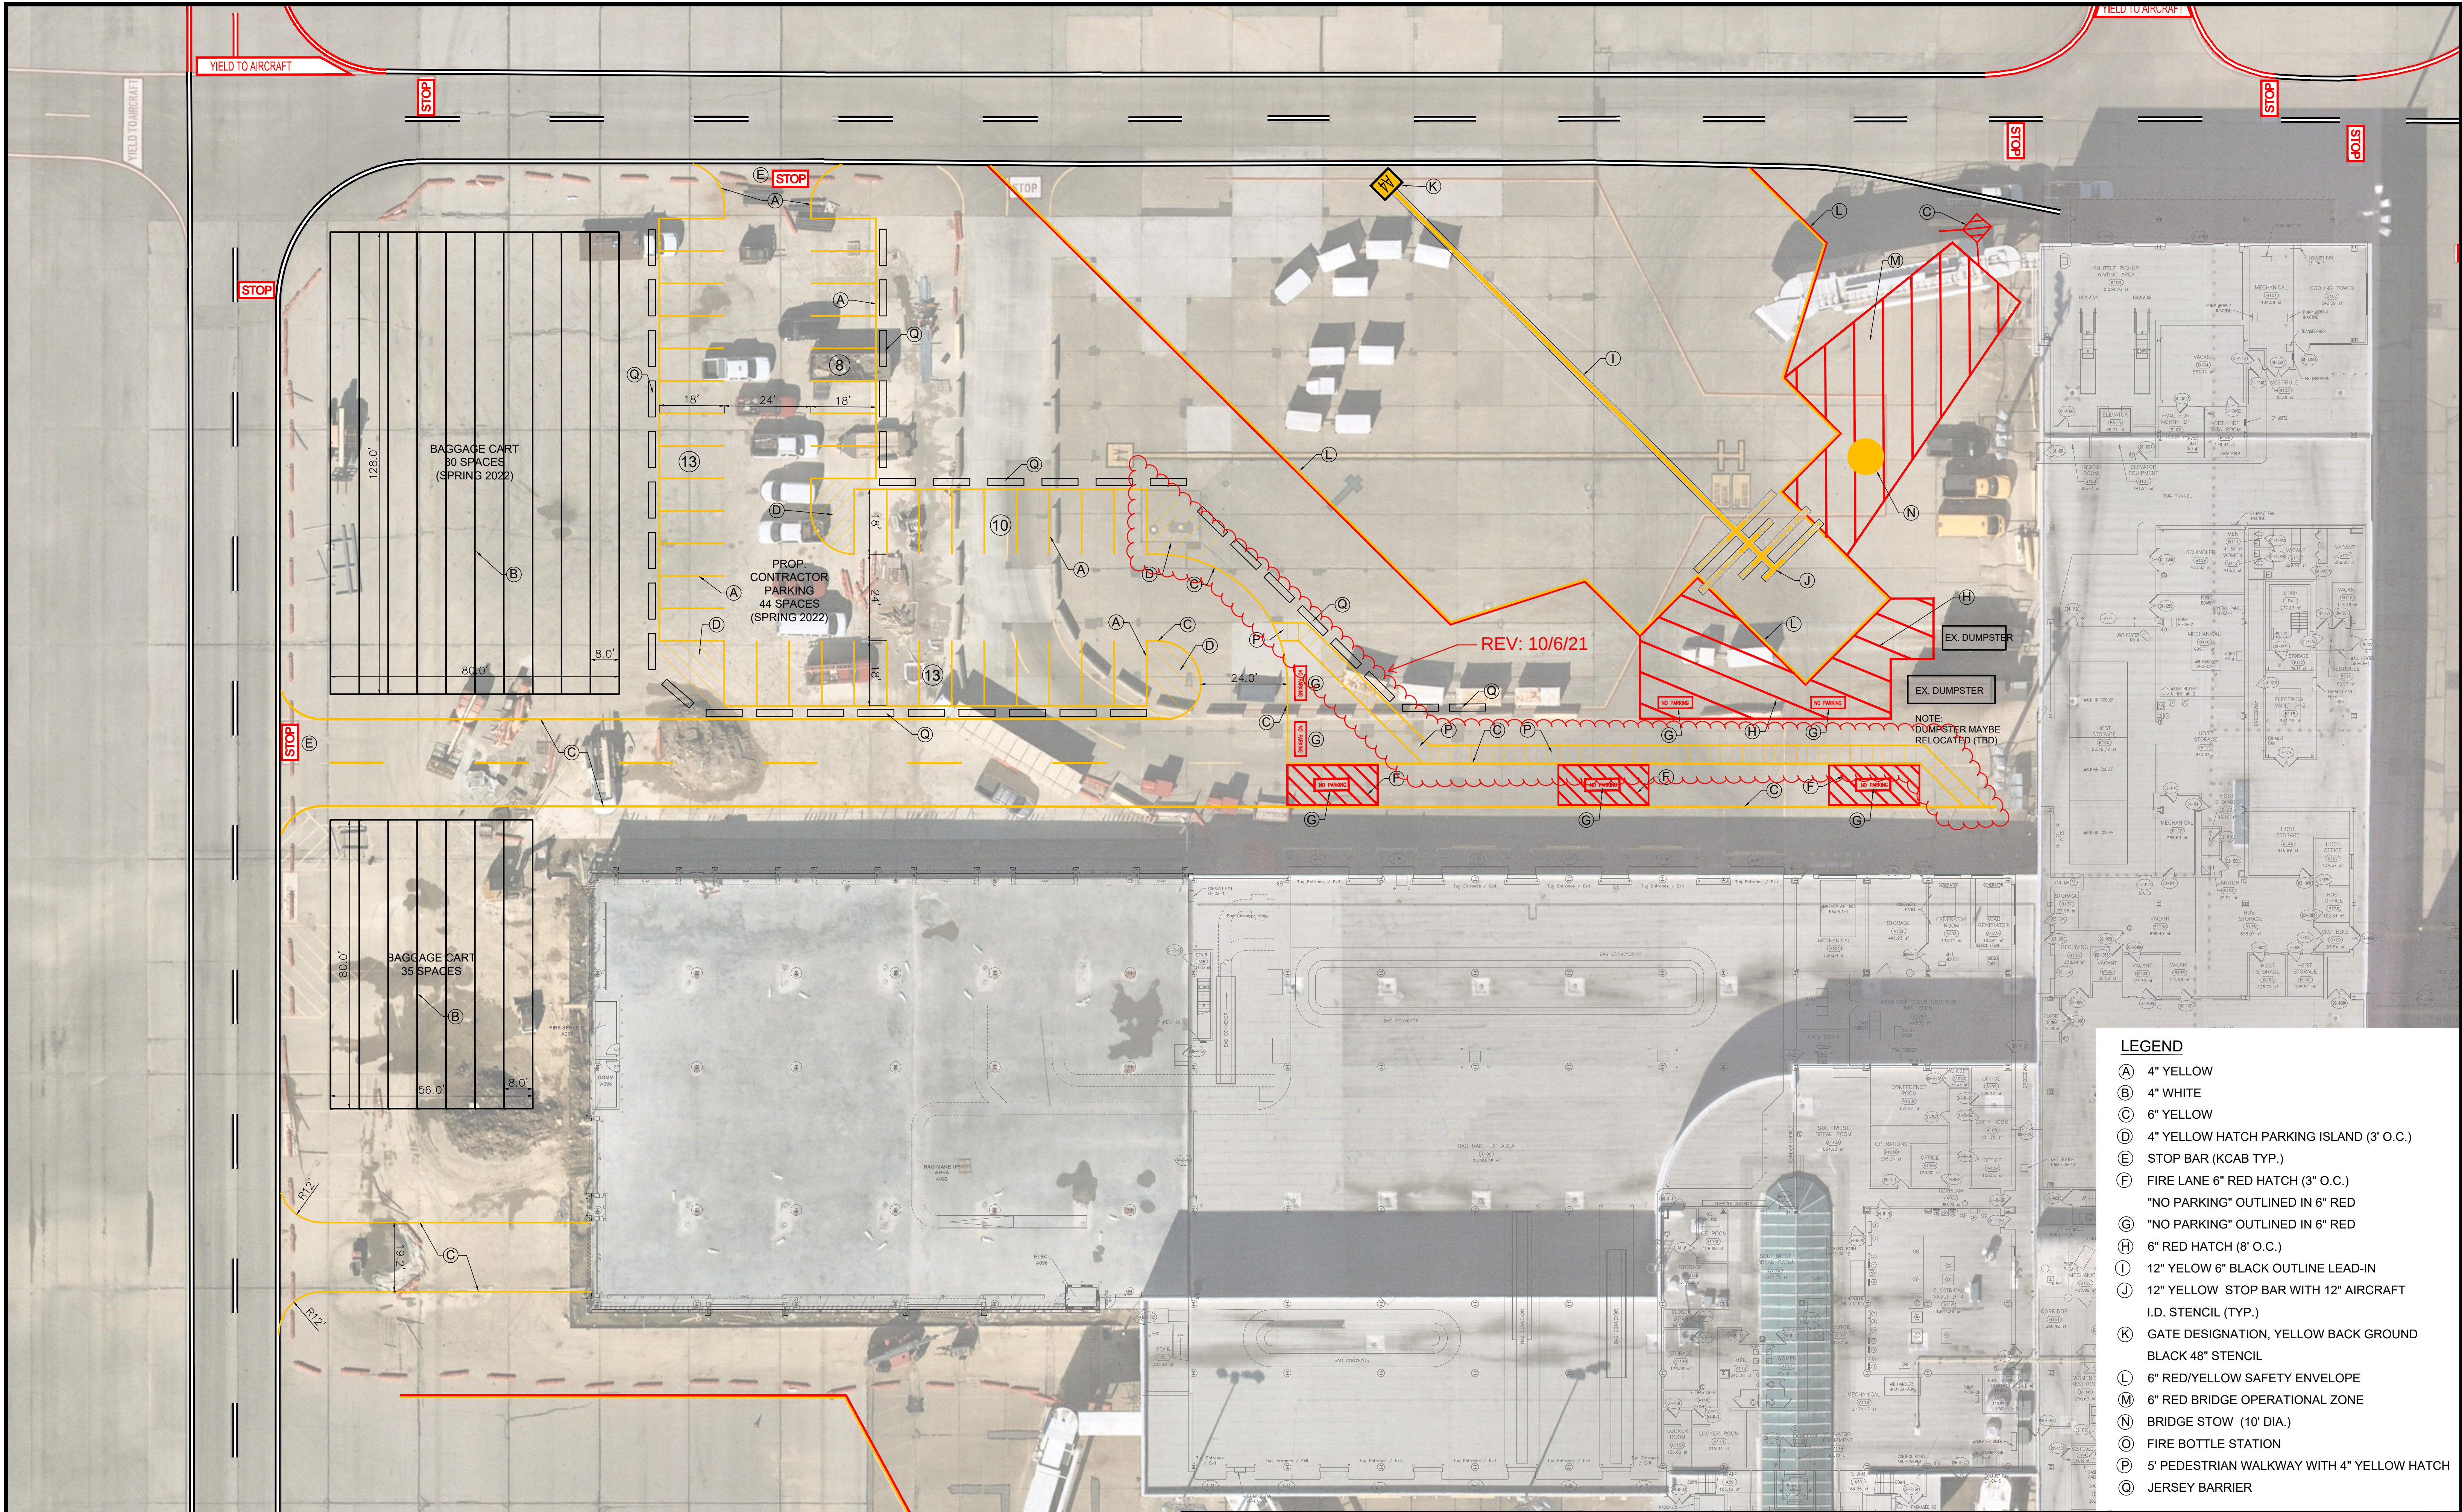

- LEGEND**
- (A) 4" YELLOW
 - (B) 4" WHITE
 - (C) 6" YELLOW
 - (D) 4" YELLOW HATCH PARKING ISLAND (3' O.C.)
 - (E) STOP BAR (KCAB TYP.)
 - (F) FIRE LANE 6" RED HATCH (3' O.C.)
 - "NO PARKING" OUTLINED IN 6" RED
 - (G) "NO PARKING" OUTLINED IN 6" RED
 - (H) 6" RED HATCH (8' O.C.)
 - (I) 12" YELLOW 6" BLACK OUTLINE LEAD-IN
 - (J) 12" YELLOW STOP BAR WITH 12" AIRCRAFT I.D. STENCIL (TYP.)
 - (K) GATE DESIGNATION, YELLOW BACK GROUND BLACK 48" STENCIL
 - (L) 6" RED/YELLOW SAFETY ENVELOPE
 - (M) 6" RED BRIDGE OPERATIONAL ZONE
 - (N) BRIDGE STOW (10' DIA.)
 - (O) FIRE BOTTLE STATION
 - (P) 5' PEDESTRIAN WALKWAY WITH 4" YELLOW HATCH
 - (Q) JERSEY BARRIER

DATE	REVISION	BY	AUTH.










KENTON COUNTY AIRPORT BOARD

CVG

CINCINNATI/NORTHERN KENTUCKY
INTERNATIONAL AIRPORT

CONCOURSE A		
STRIPING PLAN		
GATE A4, CONTRACTOR PARKING, GSE		
PROJ.NO:	CHK.BY: ####	SHEET NO:
DATE: 10/6/2021	APPR.BY: ####	1 OF 2
DWN.BY: MOM	SCALE: 1"=20'	
CAD NO: Sheet A4 Layout.dwg		

UAS OPERATIONS SUPPORT AIRFIELD & AIRSIDE PLANNING CONCOURSE A3021-0517 GATE A4 NEW JET BRIDGE
SAVE DATE: 01/02/2021 11:23 AM
PLOT DATE: 01/02/2021 2:07 PM MILLER

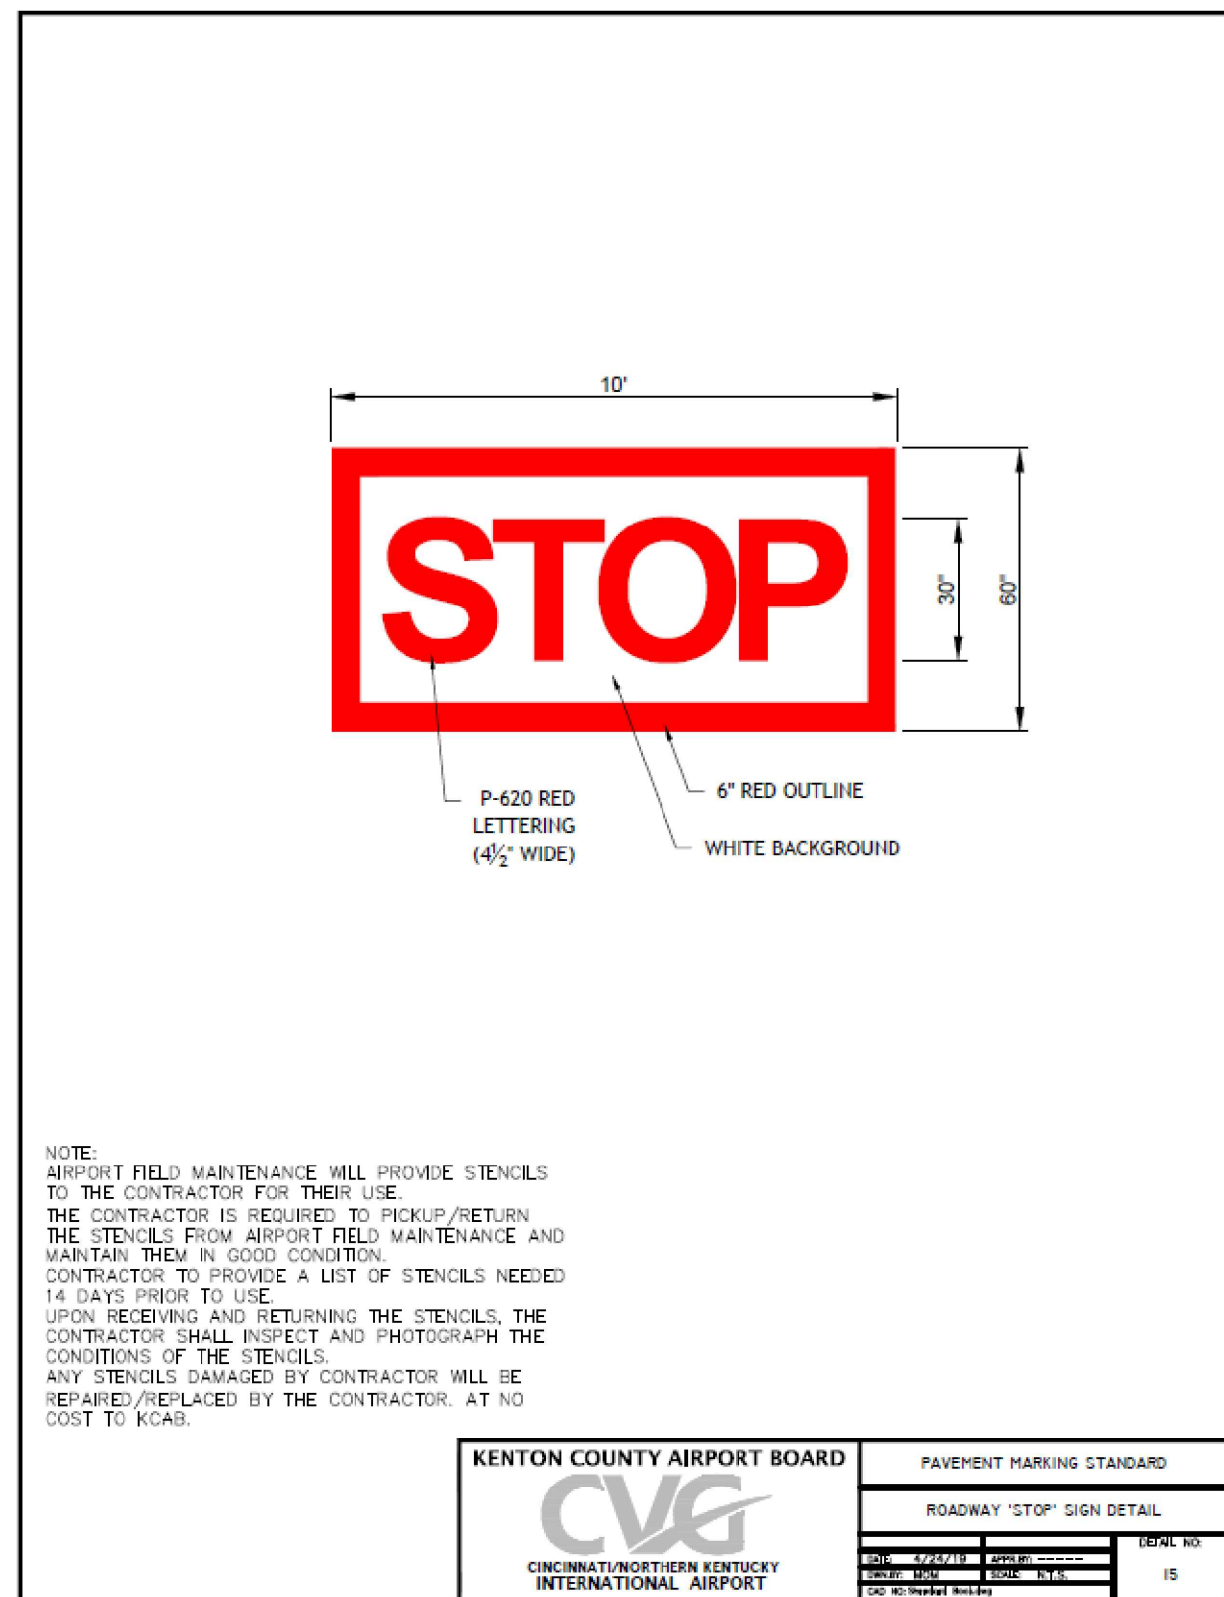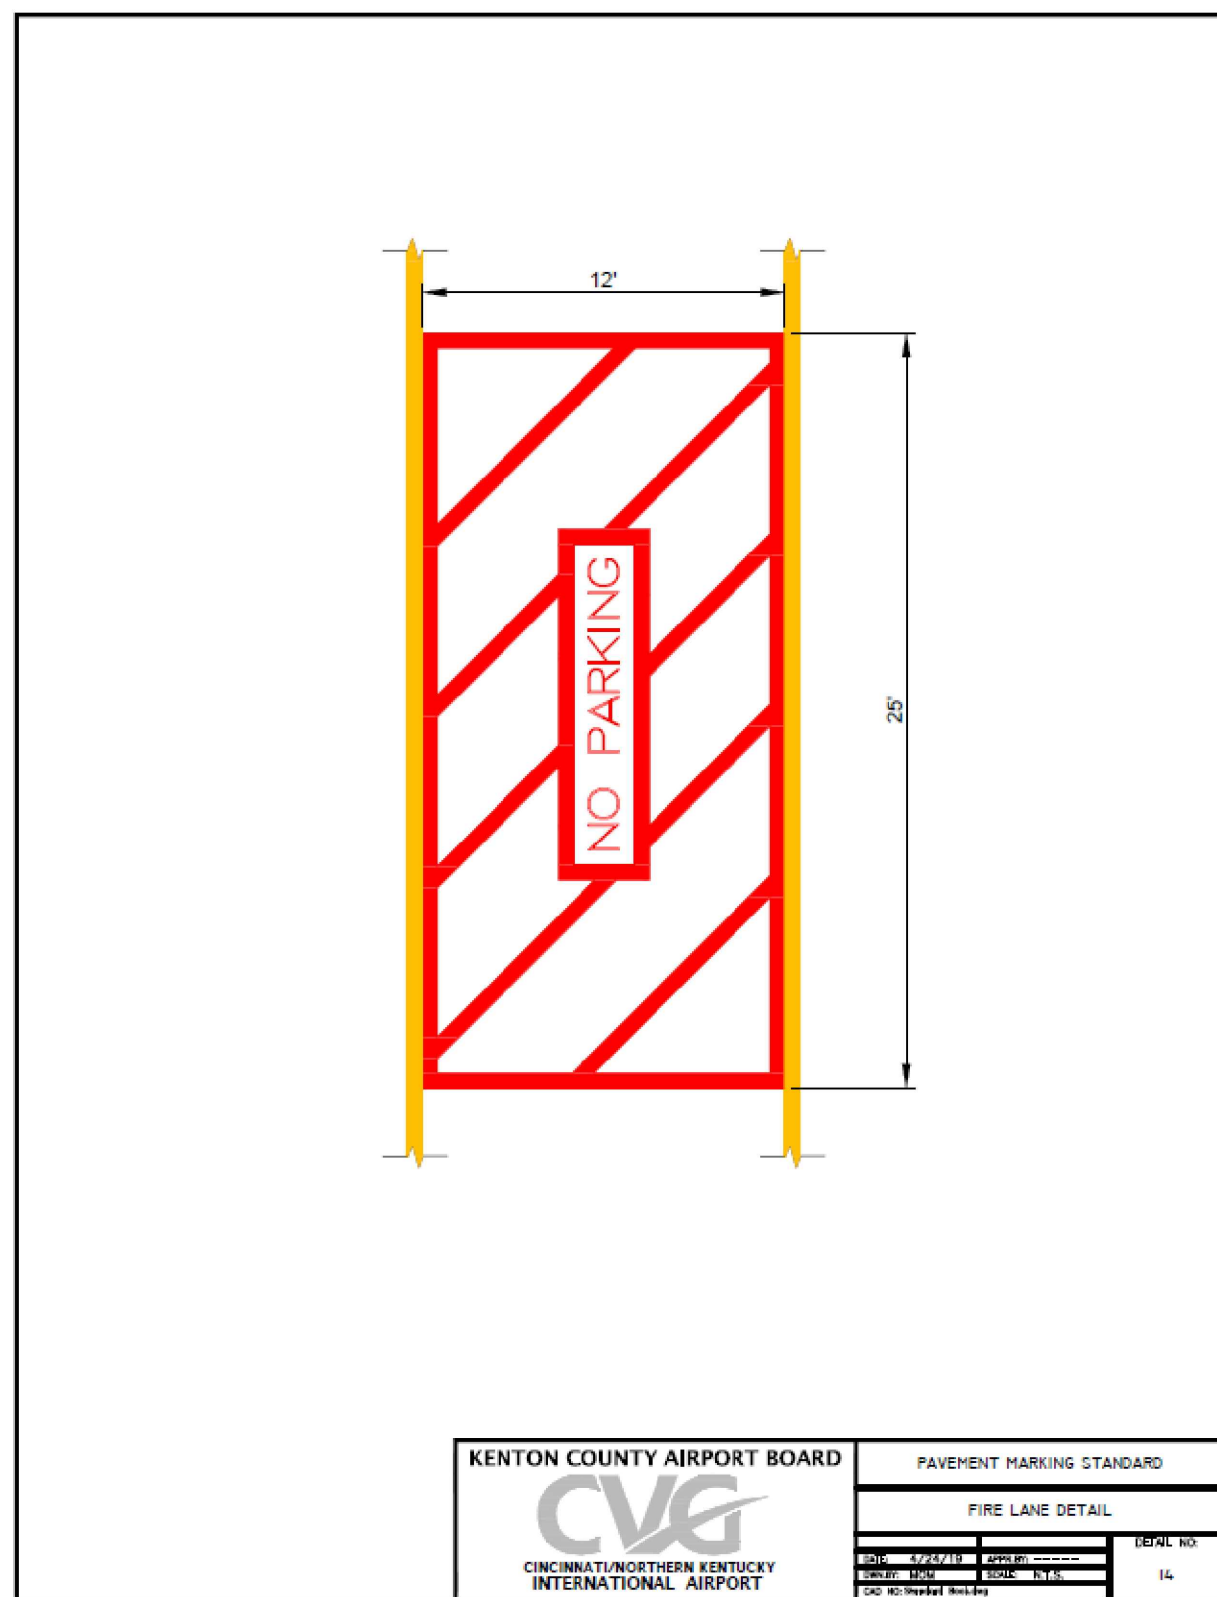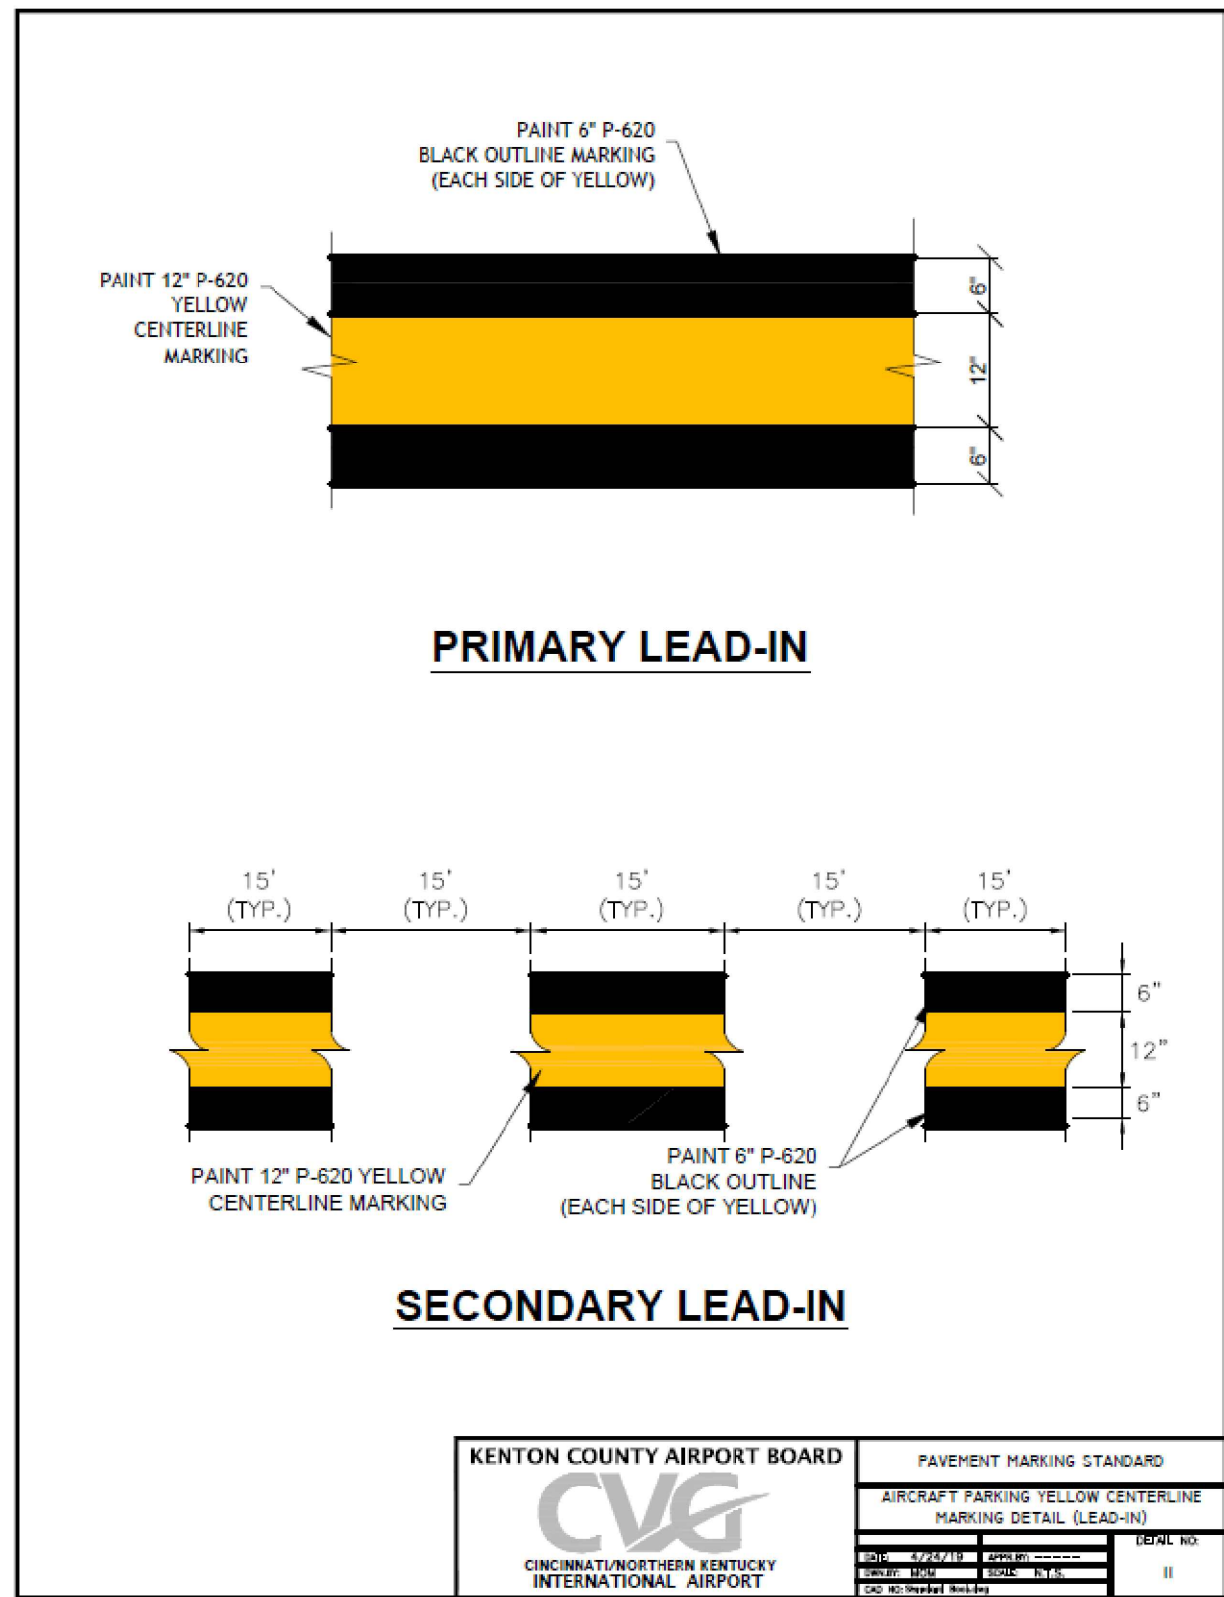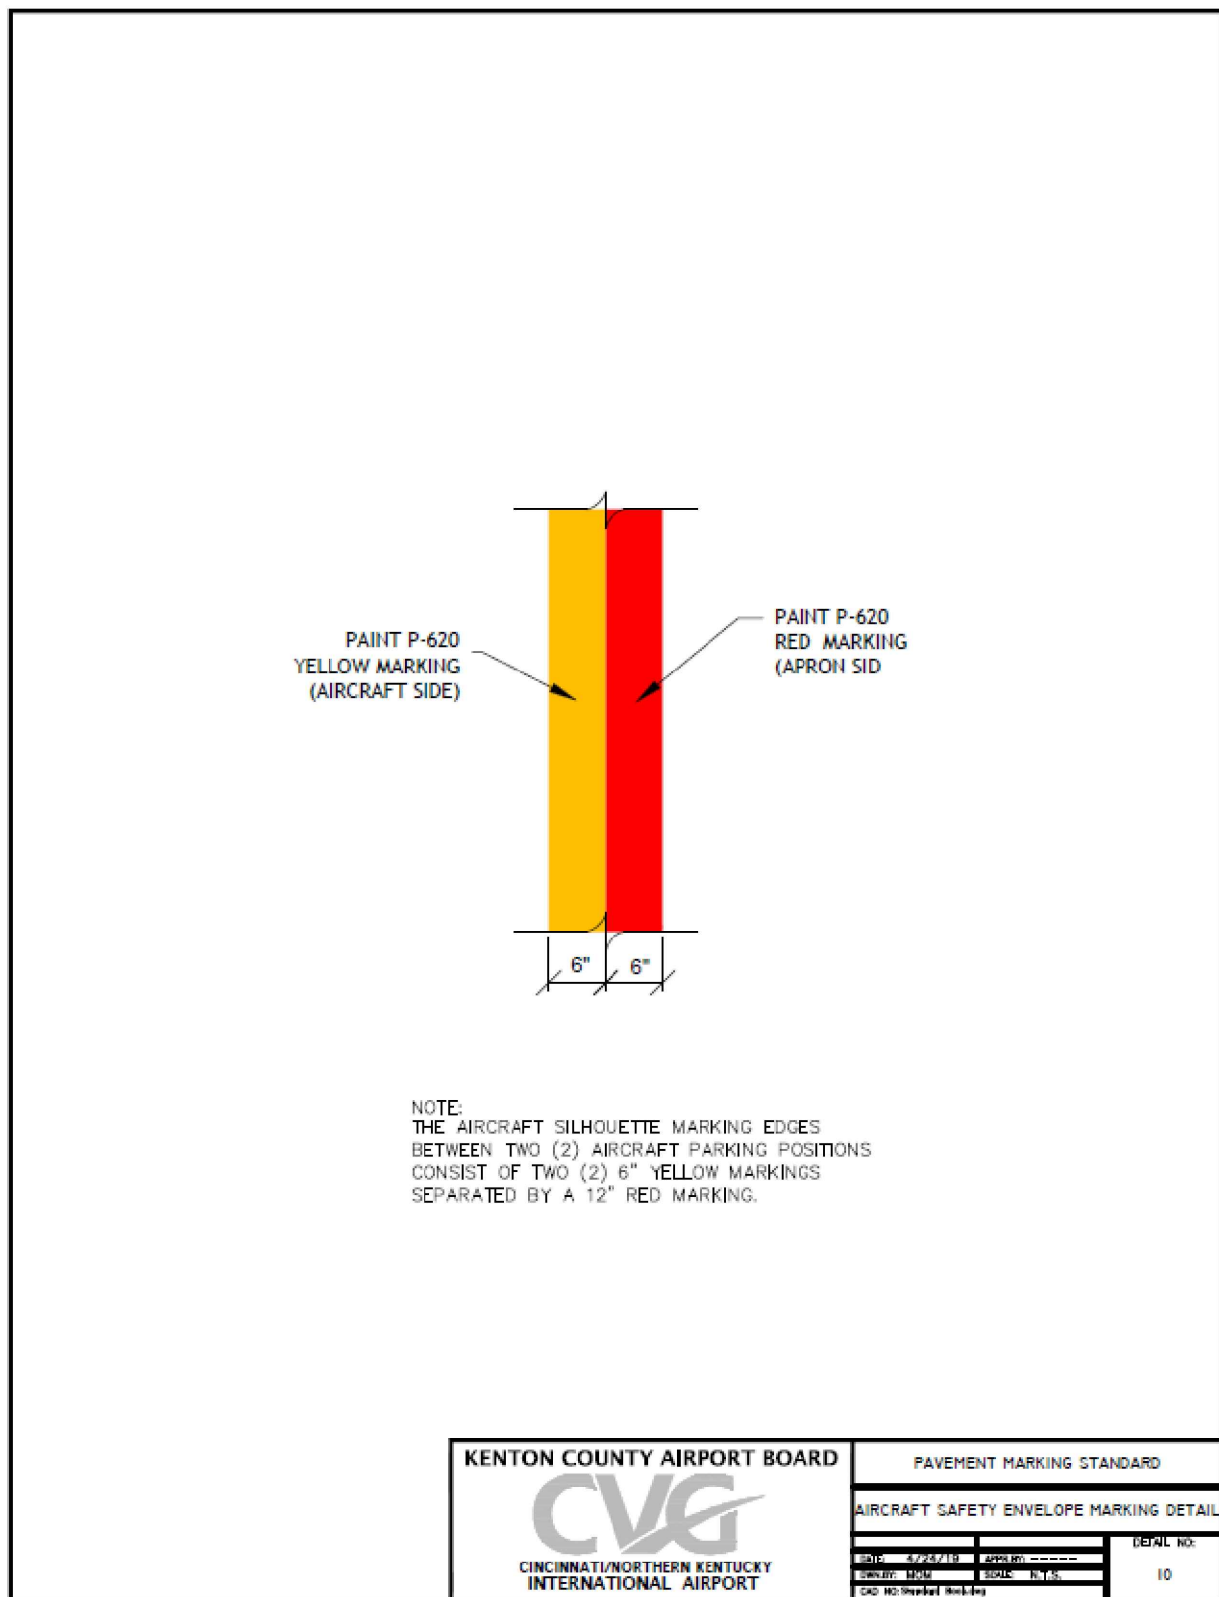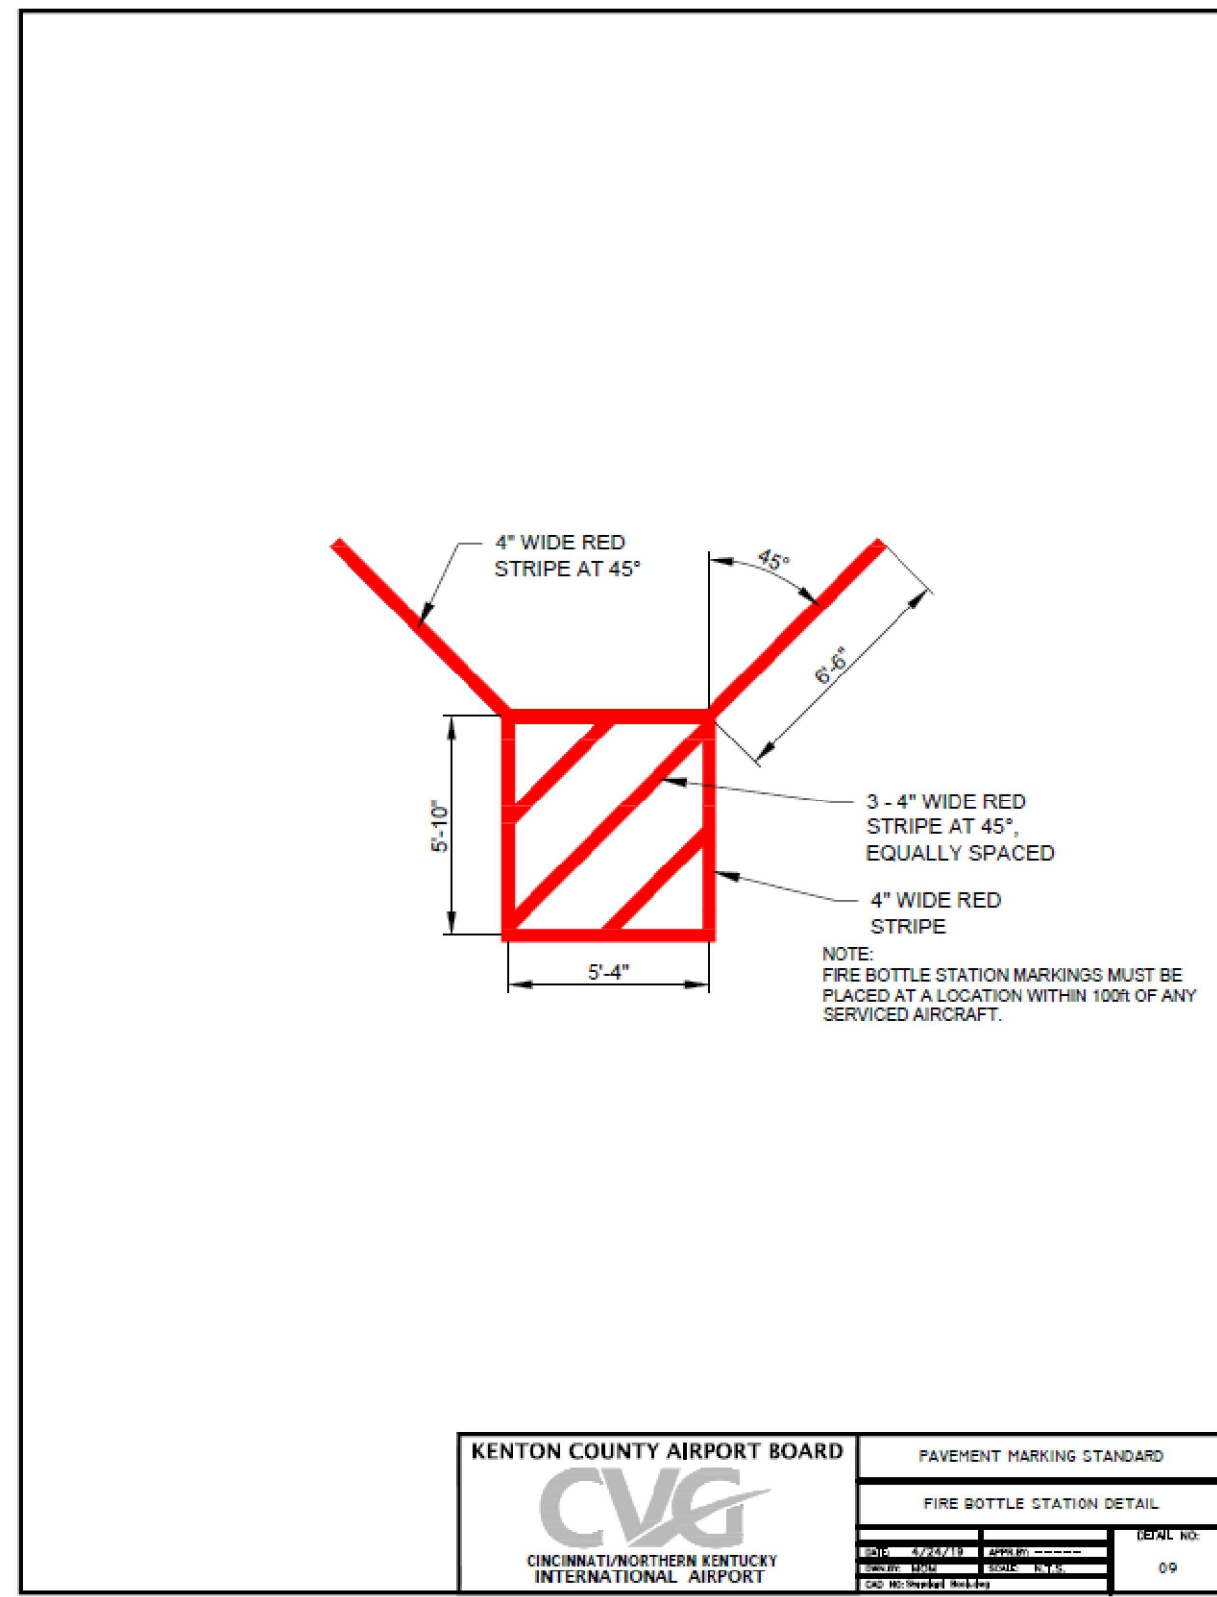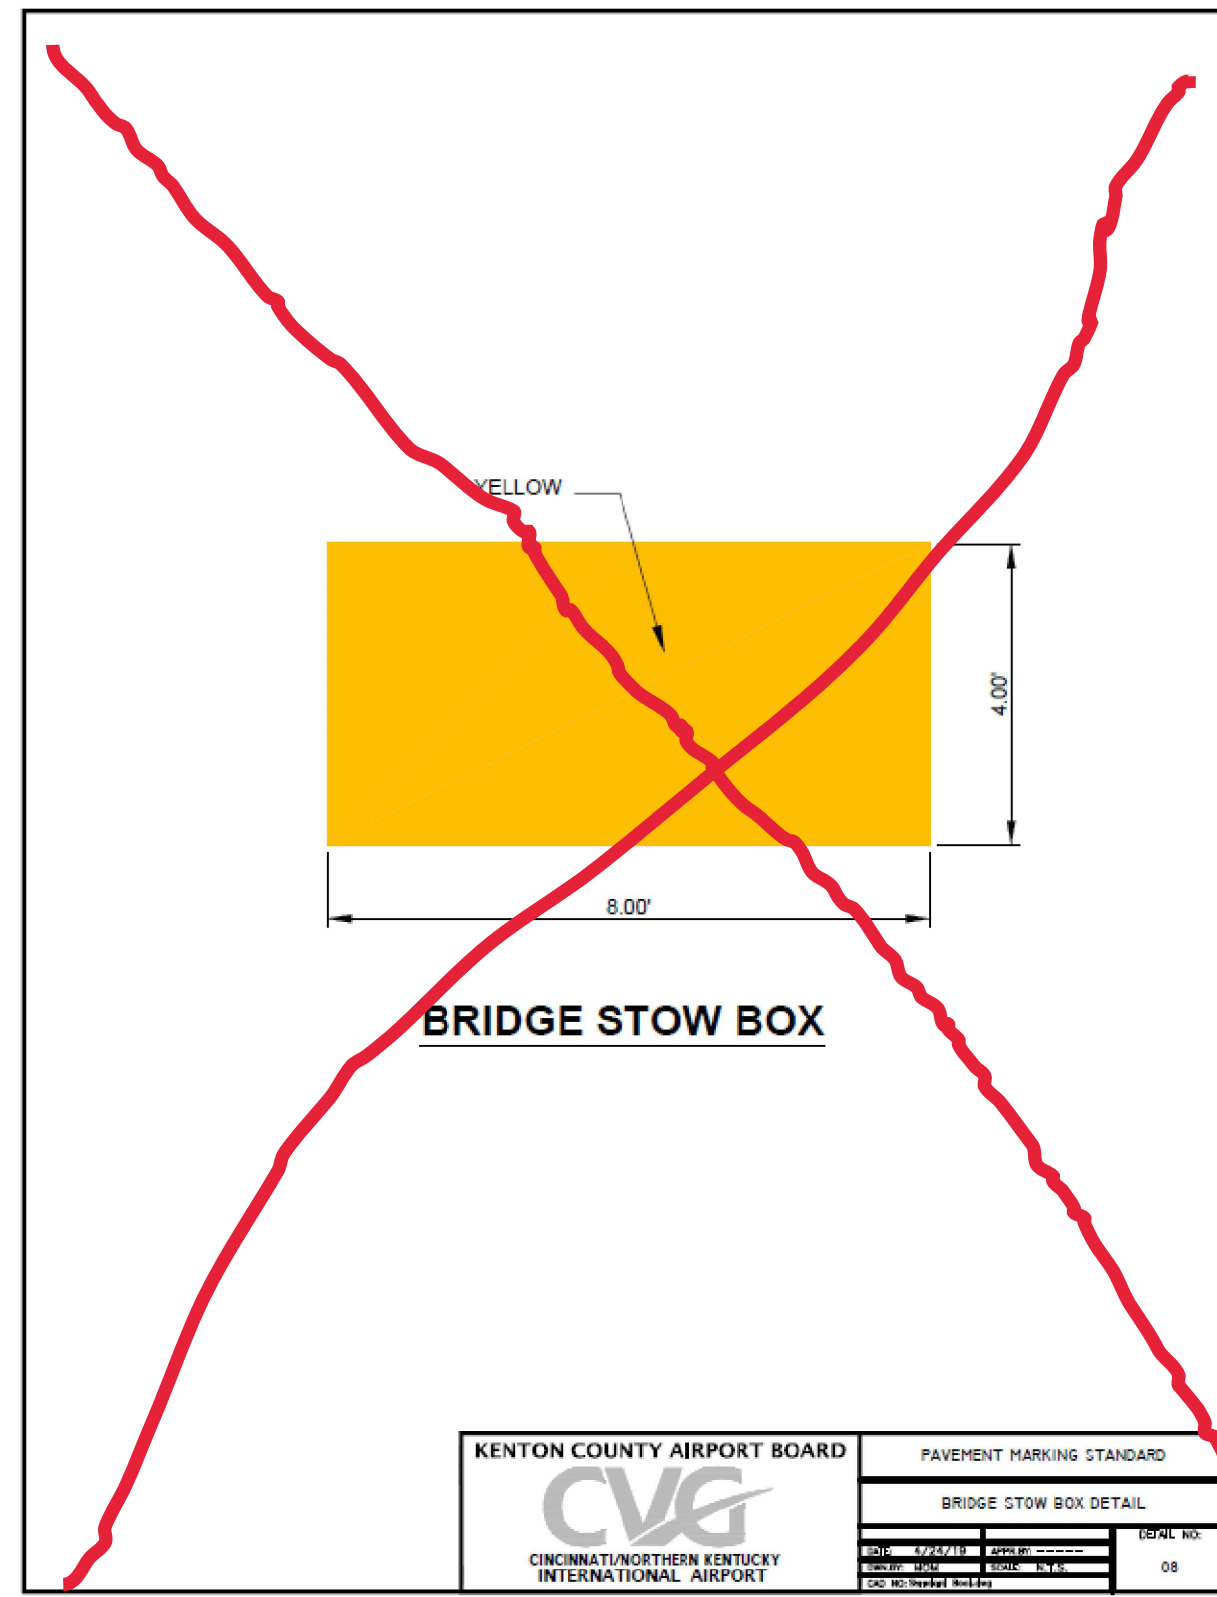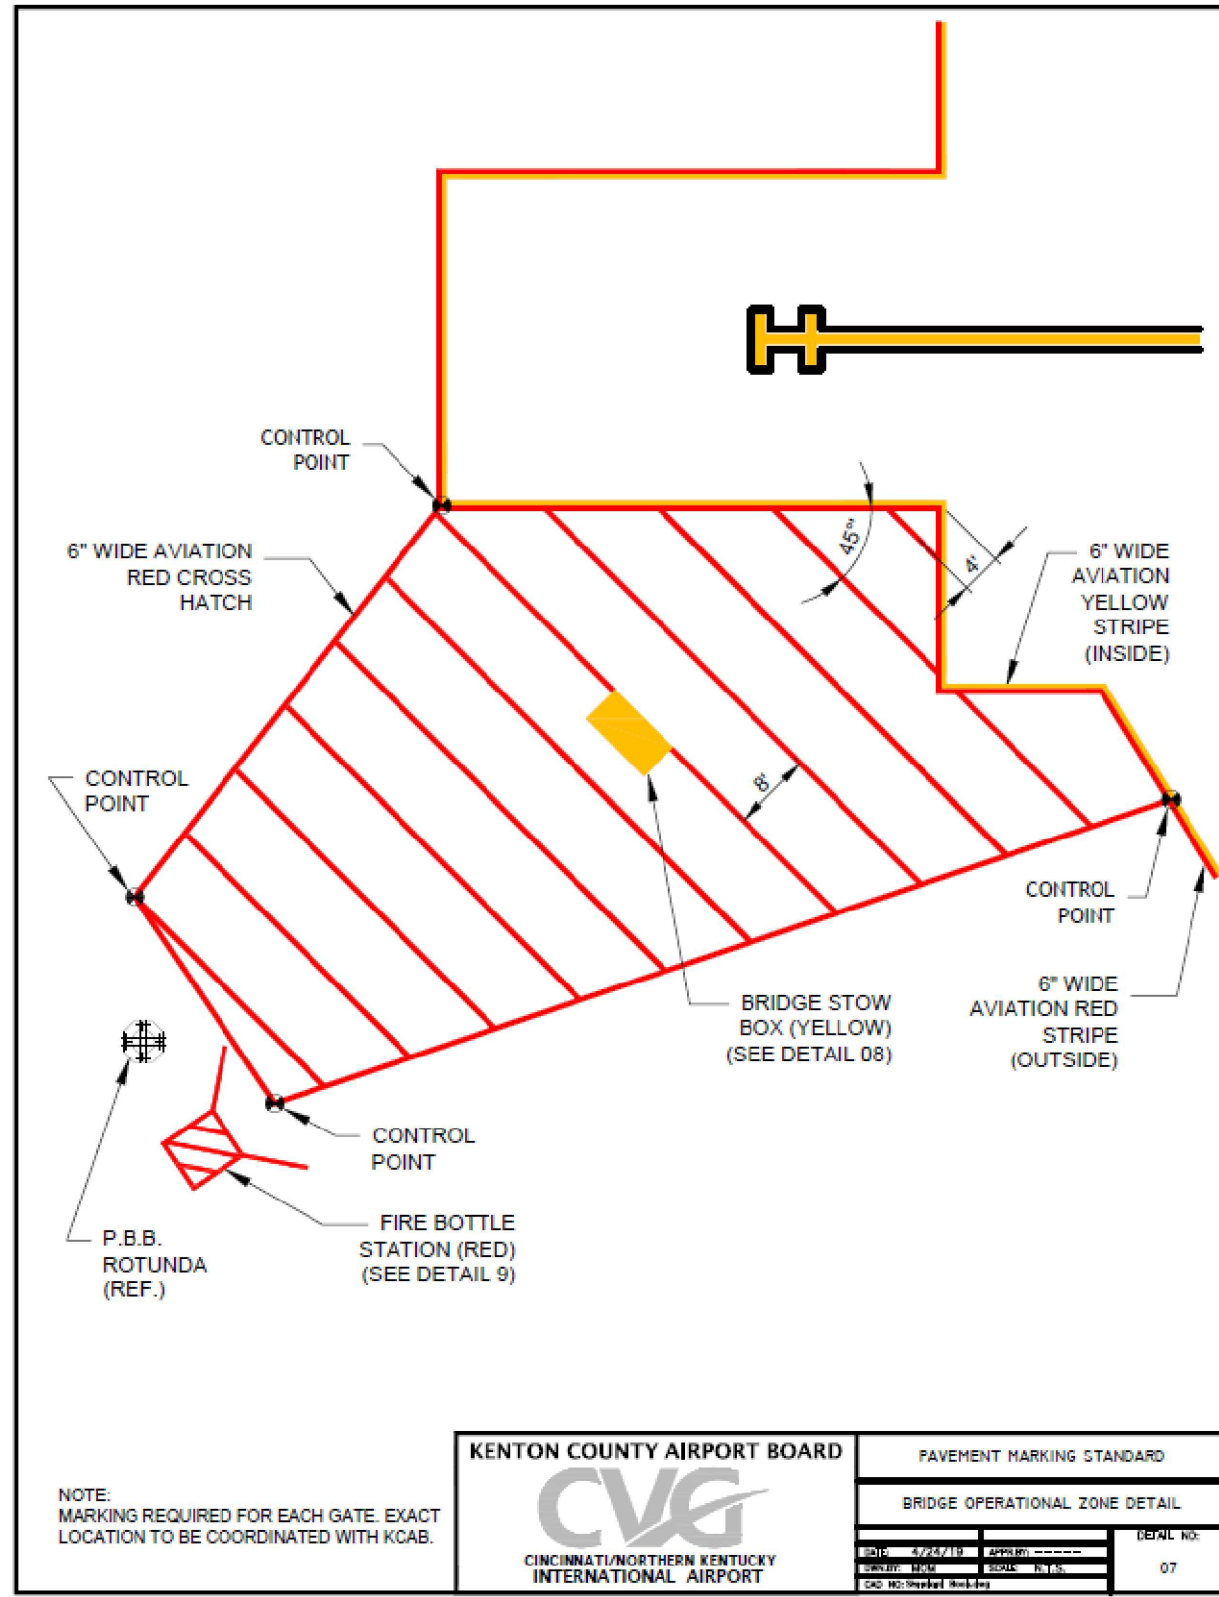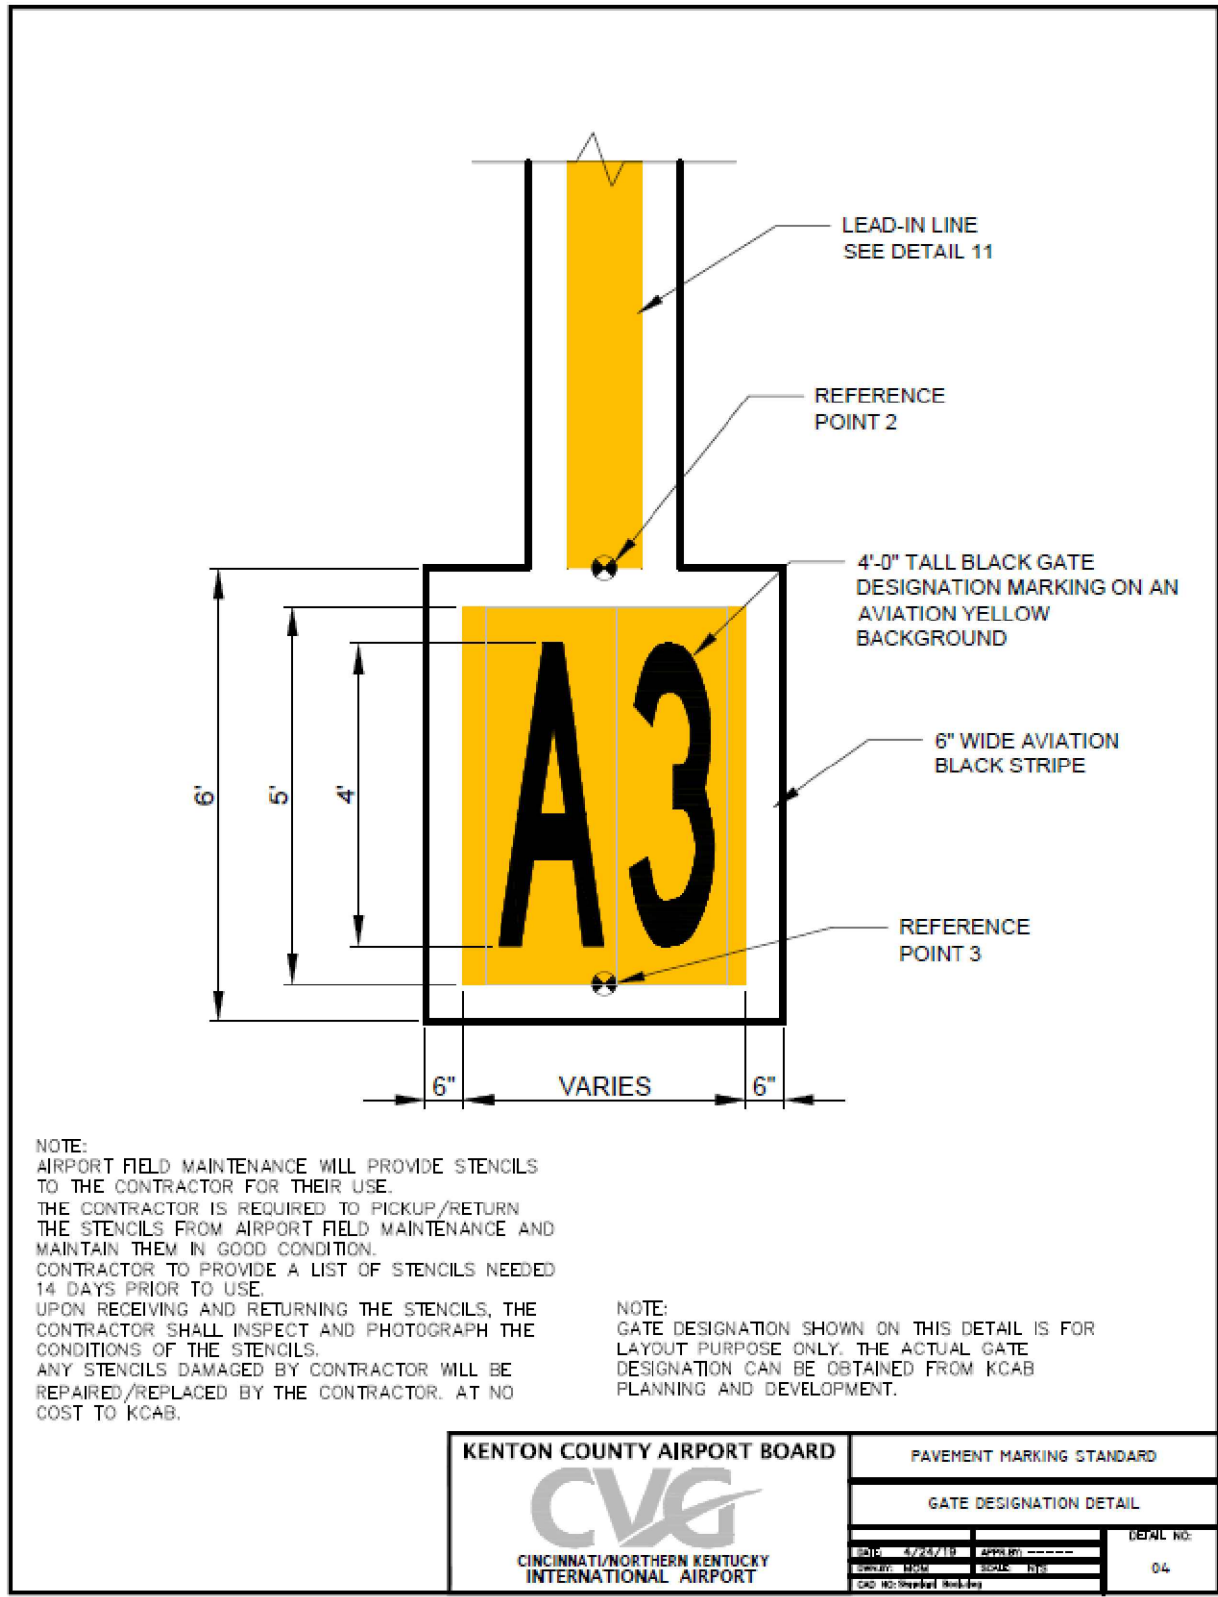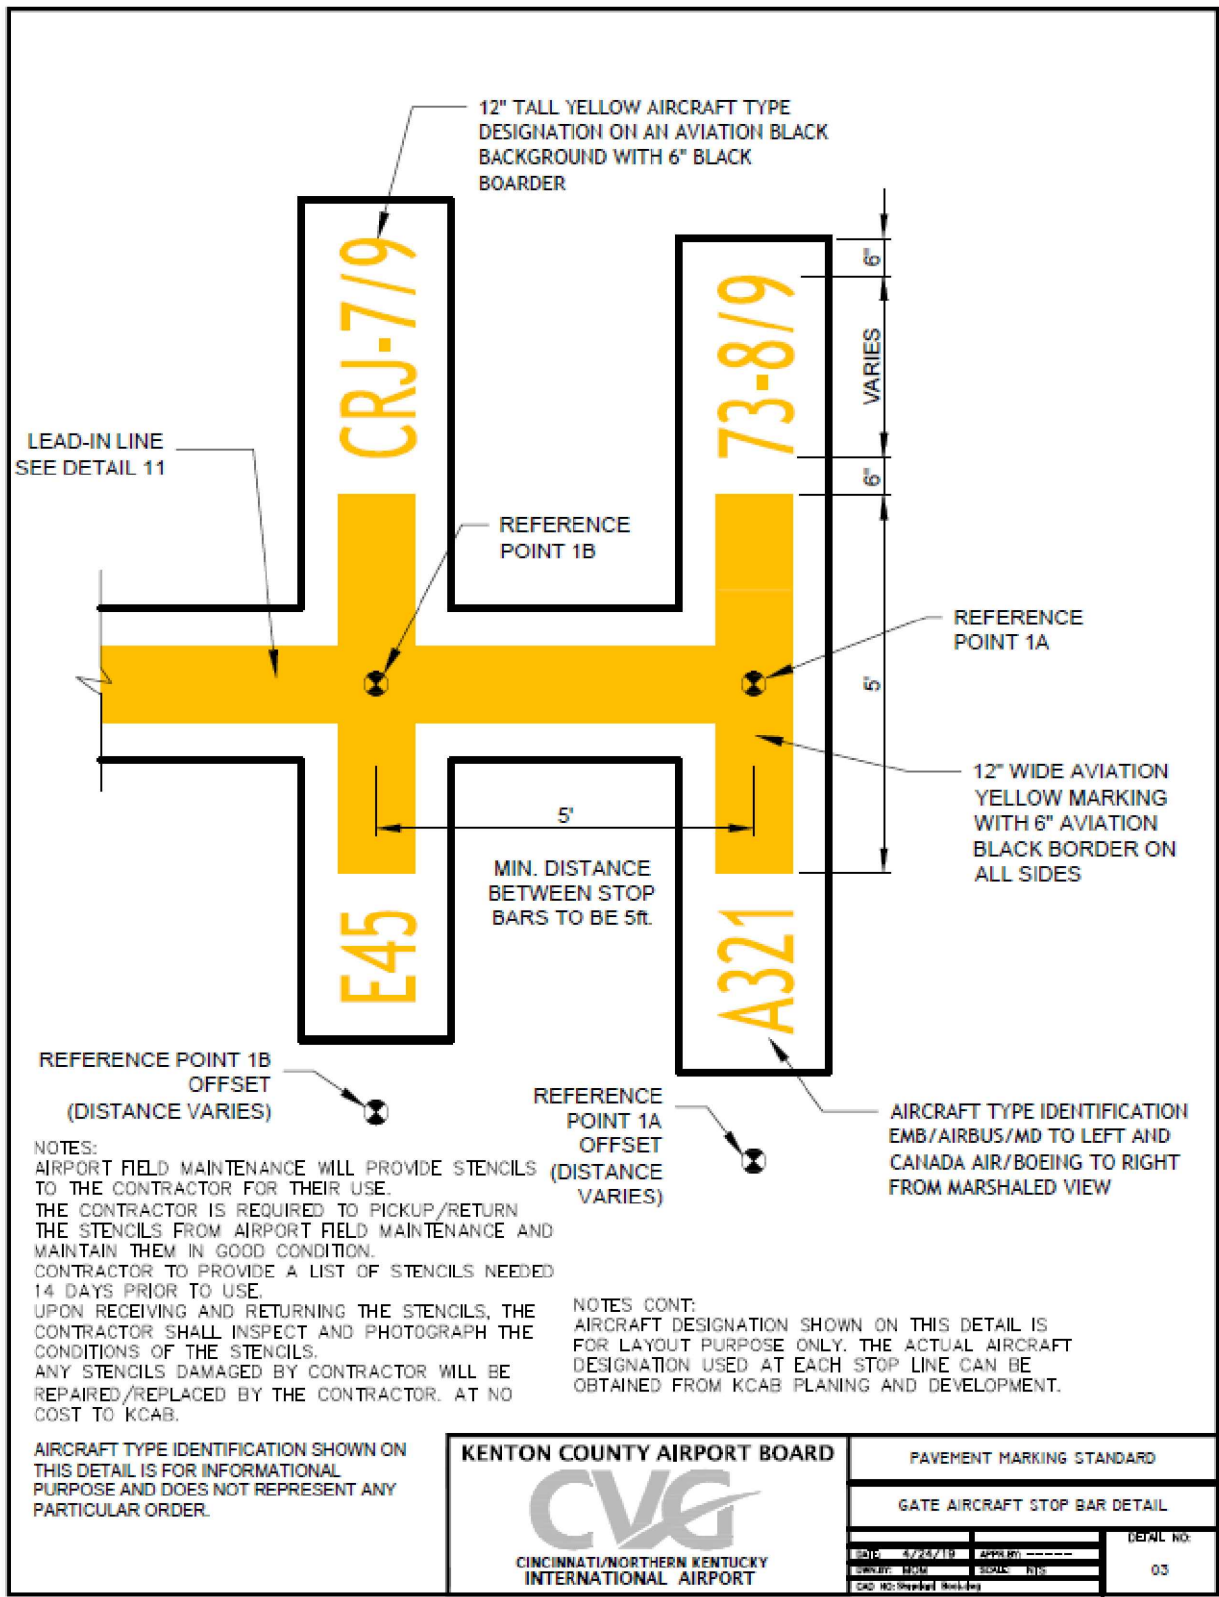

DATE	REVISION	BY	AUTH.

KENTON COUNTY AIRPORT BOARD

CVG
CINCINNATI/NORTHERN KENTUCKY
INTERNATIONAL AIRPORT

CONCOURSE A

STRIPING DETAILS
GATE A4, CONTRACTOR PARKING, GSE

PROJ. NO:	CHK. BY: ####	SHEET NO:
DATE: 8/10/2021	APPR. BY: ####	2 OF 2
DWN. BY: MOM	SCALE: 1"=20'	
CAD NO: A4 Layout.dwg		