



Operations Memorandum

To: CVG Airlines and Tenants

Subject: T-Drive VSR East Removal and Restriping T-Drive VSR West

Date: 9/15/2022

EFFECTIVE THURSDAY, SEPTEMBER 19, 2022

Beginning today, phased work to restripe the westerly vehicle service road (VSR) will occur. This work on the West VSR near T-Drive is currently scheduled between Thursday, September 15th, 2022 to Monday, September 19th, 2022. During this time, the West VSR to T-Drive will be closed, and those needing to drive in/out of T-Drive are requested to use the East VSR.


Beginning Monday, September 19th, 2022, the East VSR leading to T-Drive will be closed for removal of paint markings. At that time, this VSR will be permanently closed. Once closed, those needing to drive in/out of T-Drive are requested to use the West VSR, which will be the remaining VSR available.

Please see attached exhibits to highlight this work plan below.

Should you have any questions or concerns, please contact Michael Miller with the CVG Airport Authority at mmiller@cvgairport.com

Thank you for your cooperation.

U:\05 OPERATIONS SUPPORT\AIRFIELD & AIRSIDE PLANNING\MAIN RAMP AREA\2022-0331 T-DRIVE EAST VSR RAMP 1S
SAVE DATE: 7/5/2022 6:59 PM
PLOT DATE: 7/5/2022 7:17 PM MILLER

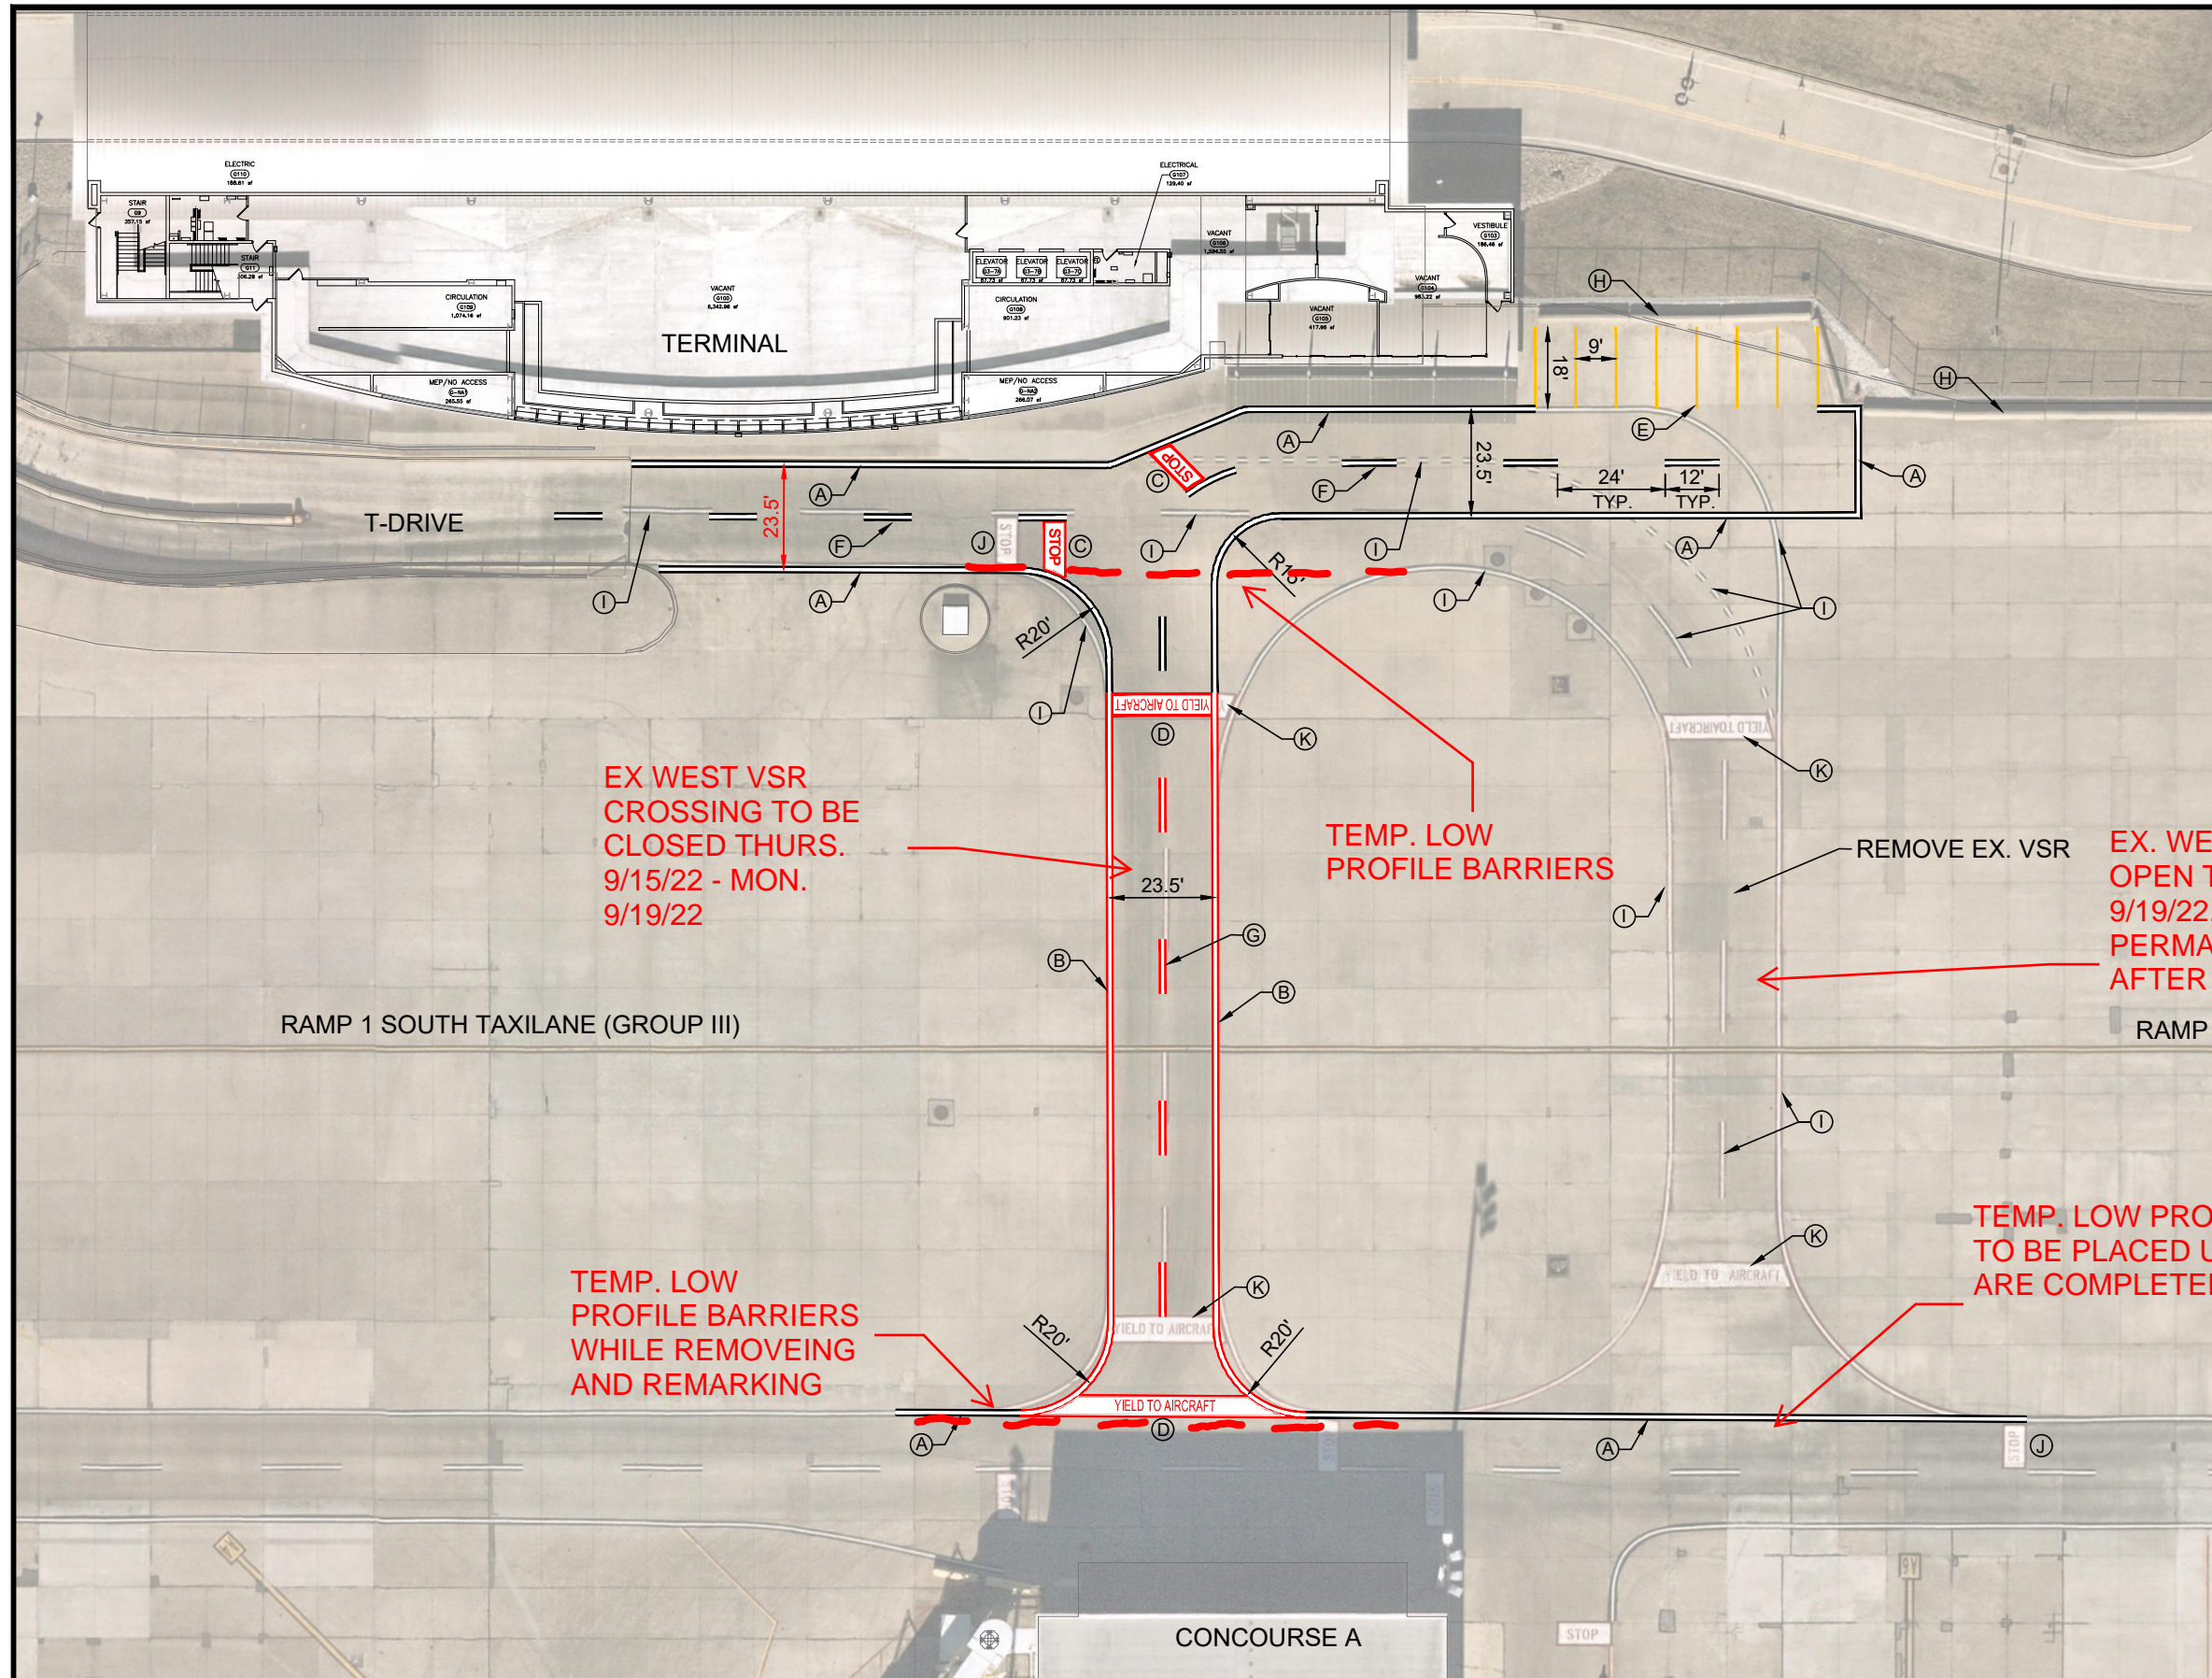

- LEGEND**
- (A) (VSR) 6" BLACK, 6" WHITE, 6" BLACK
 - (B) (VSR) 6" RED, 6" WHITE, 6" RED
 - (C) PROP. STOP BAR (KCAB TYP.)
 - (D) PROP. YIELD BAR (KCAB TYP.)
 - (E) PROP. 4" YELLOW
 - (F) PROP. (VSR) CENTERLINE
6" BLACK, 6" WHITE, 6" BLACK
12' LONG SPACED 24'
 - (G) PROP. (VSR) CENTERLINE
6" RED, 6" WHITE, 6" RED
12' LONG SPACED 24'
 - (H) EX. JERSEY BARRIER
 - (I) REMOVE EX. PAVEMENT MARKING
 - (J) REMOVE EX. "STOP BAR"
 - (K) REMOVE EX. "YIELD TO AIRCRAFT"

EX WEST VSR
CROSSING TO BE
CLOSED THURS.
9/15/22 - MON.
9/19/22

TEMP. LOW
PROFILE BARRIERS

EX. WEST VSR WILL REMAIN
OPEN THROUGH MON.
9/19/22. THIS VSR WILL BE
PERMANENTLY CLOSED
AFTER 9/19/22

TEMP. LOW
PROFILE BARRIERS
WHILE REMOVEING
AND REMARKING

TEMP. LOW PROFILE BARRIERS
TO BE PLACED UNTIL MARKING
ARE COMPLETELY REMOVED.

**CONSTRUCTION
PHASING PLAN**

KENTON COUNTY AIRPORT BOARD



CINCINNATI/NORTHERN KENTUCKY
INTERNATIONAL AIRPORT

T-DRIVE VSR

REMOVE EAST VSR AND REFRESH WEST VSR
MARKING PLAN

PROJ.NO:	CHK.BY:	SHEET NO:
DATE: 7/5/2022	APPR.BY:	I
OWN.BY: MOM	SCALE: 1"=40'	
CAD NO: T-Drive East VSR Ramp 1S.dwg		