


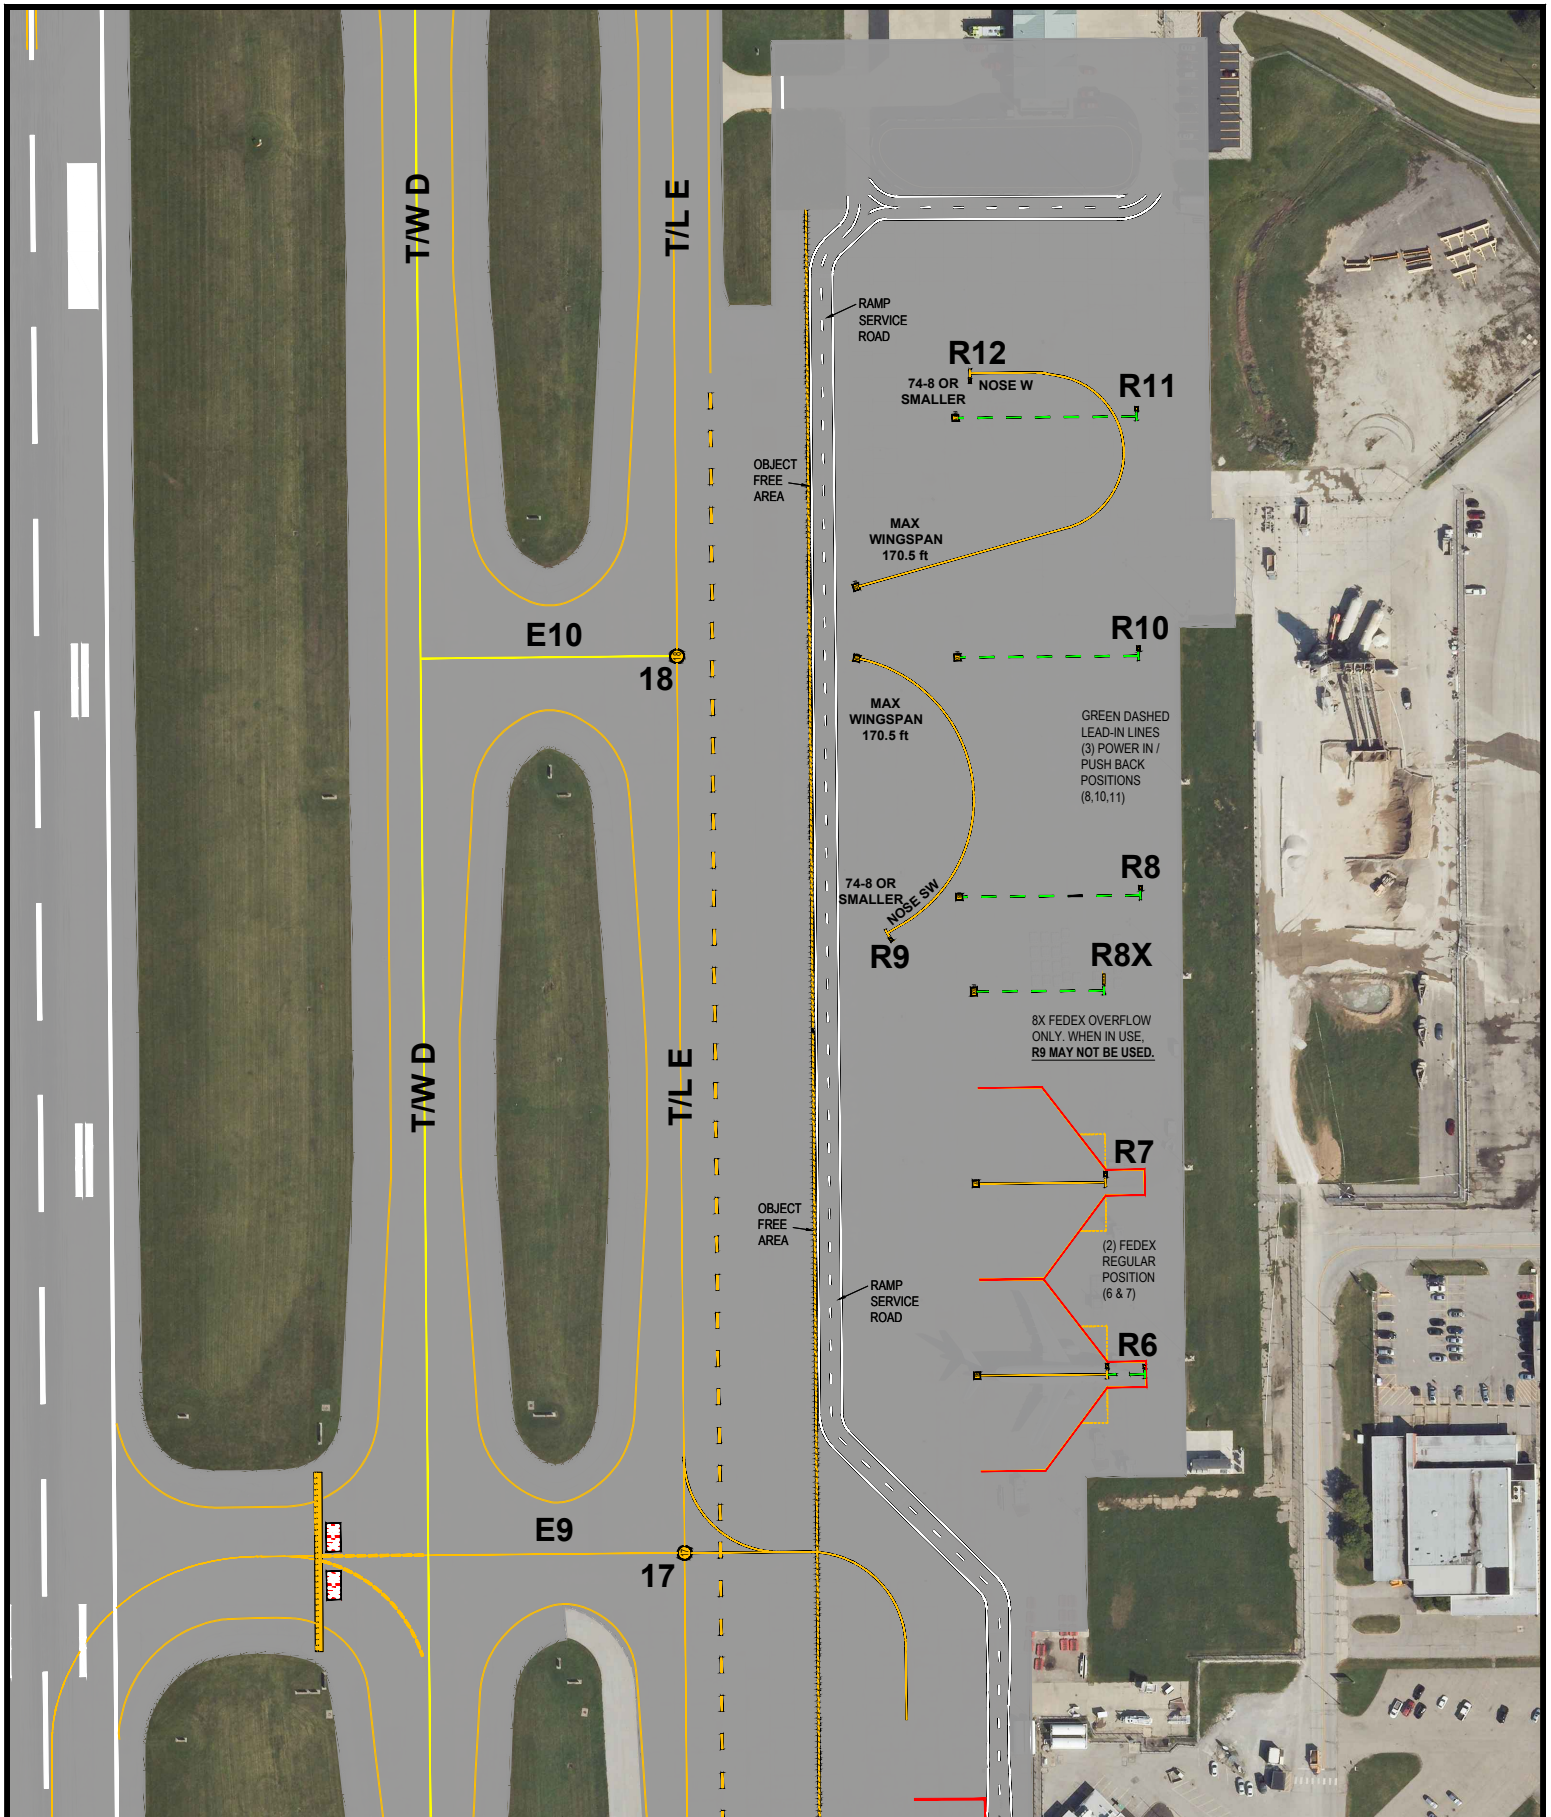


- NOTE:
- CONTACT DELTA TOWER 130.9 PRIOR TO MOVEMENT. PROGRESSIVE TAXI INSTRUCTIONS ARE AVAILABLE
 - ALL AIRCRAFT MUST REMAIN CLEAR OF THE OBJECT FREE AREA (OFA) NOTED BY THE BLACK/YELLOW DASHED LINE RUNNING NORTH TO SOUTH

KENTON COUNTY AIRPORT BOARD

CVG

CINCINNATI/NORTHERN KENTUCKY INTERNATIONAL AIRPORT

REMOTE AIRCRAFT PARKING			
APRON I - NORTH REMOTE R6-R12			
PROJ.NO: ----	CHK.BY: ----	SHEET NO:	
DATE: 12/26/18	APPR.BY: ----	1 OF 6	
DWN.BY: MOM	SCALE: NTS		
CAD NO: Remote Aircraft Pavement Marking.dwg			

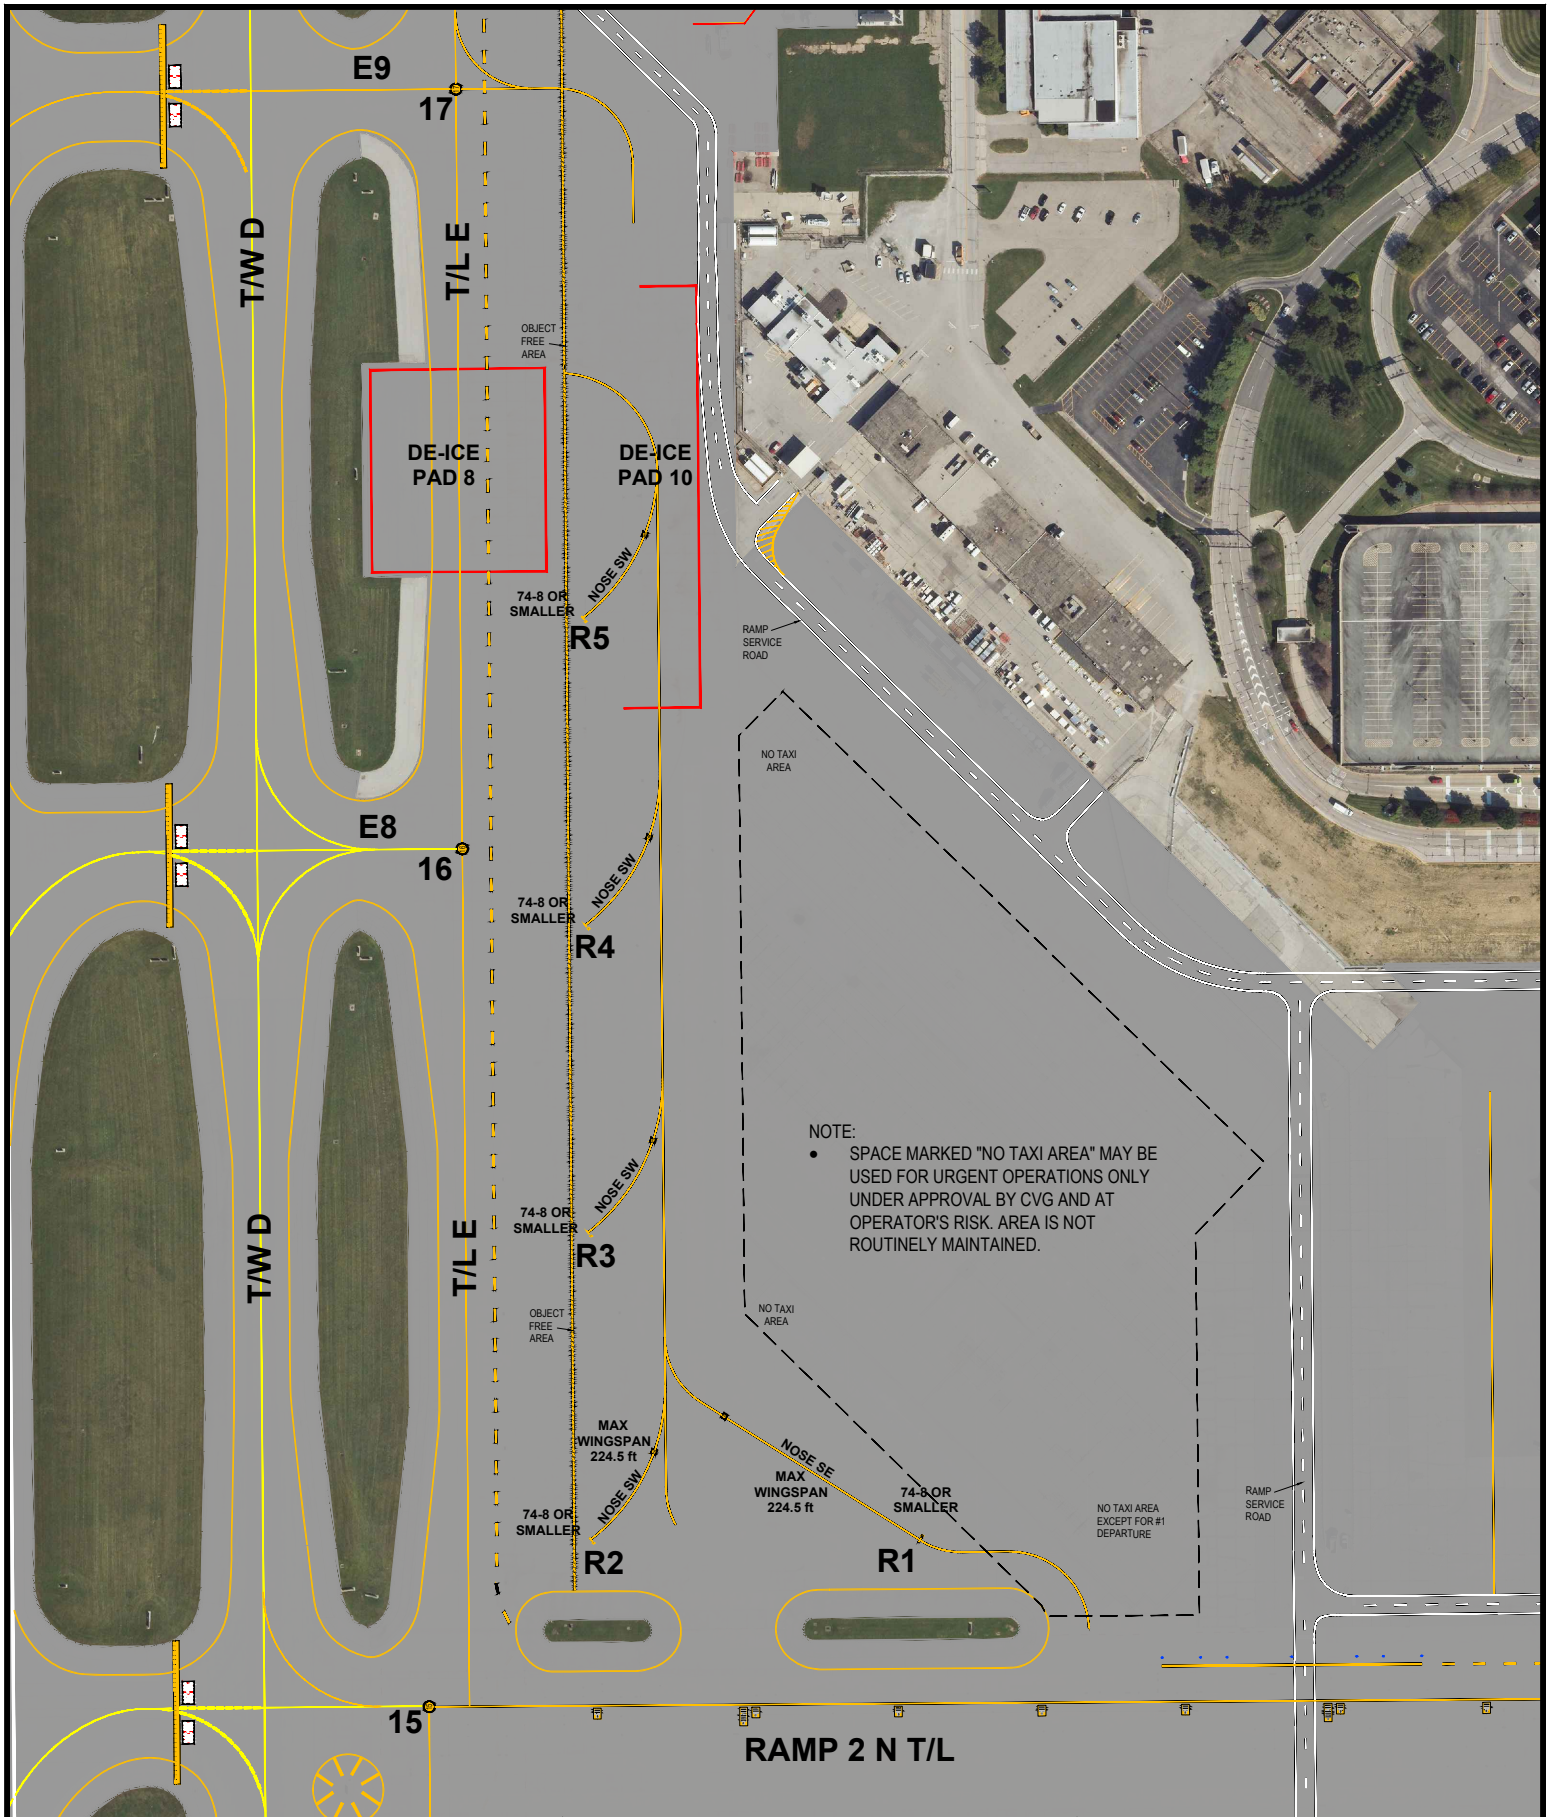

- NOTE:
- CONTACT DELTA TOWER 130.9 PRIOR TO MOVEMENT. PROGRESSIVE TAXI INSTRUCTIONS ARE AVAILABLE
 - ALL AIRCRAFT MUST REMAIN CLEAR OF THE OBJECT FREE AREA (OFA) NOTED BY THE BLACK/YELLOW DASHED LINE RUNNING NORTH TO SOUTH

KENTON COUNTY AIRPORT BOARD

CVG


CINCINNATI/NORTHERN KENTUCKY INTERNATIONAL AIRPORT

REMOTE AIRCRAFT PARKING

APRON I - SOUTH
REMOTE RI-R5

PROJ.NO: ---	CHK.BY: ---
DATE: 12/26/18	APPR.BY: ---
DWN.BY: MOM	SCALE: NTS
CAD NO: Remote Aircraft Pavement Marking.dwg	

SHEET NO:
2 OF 6

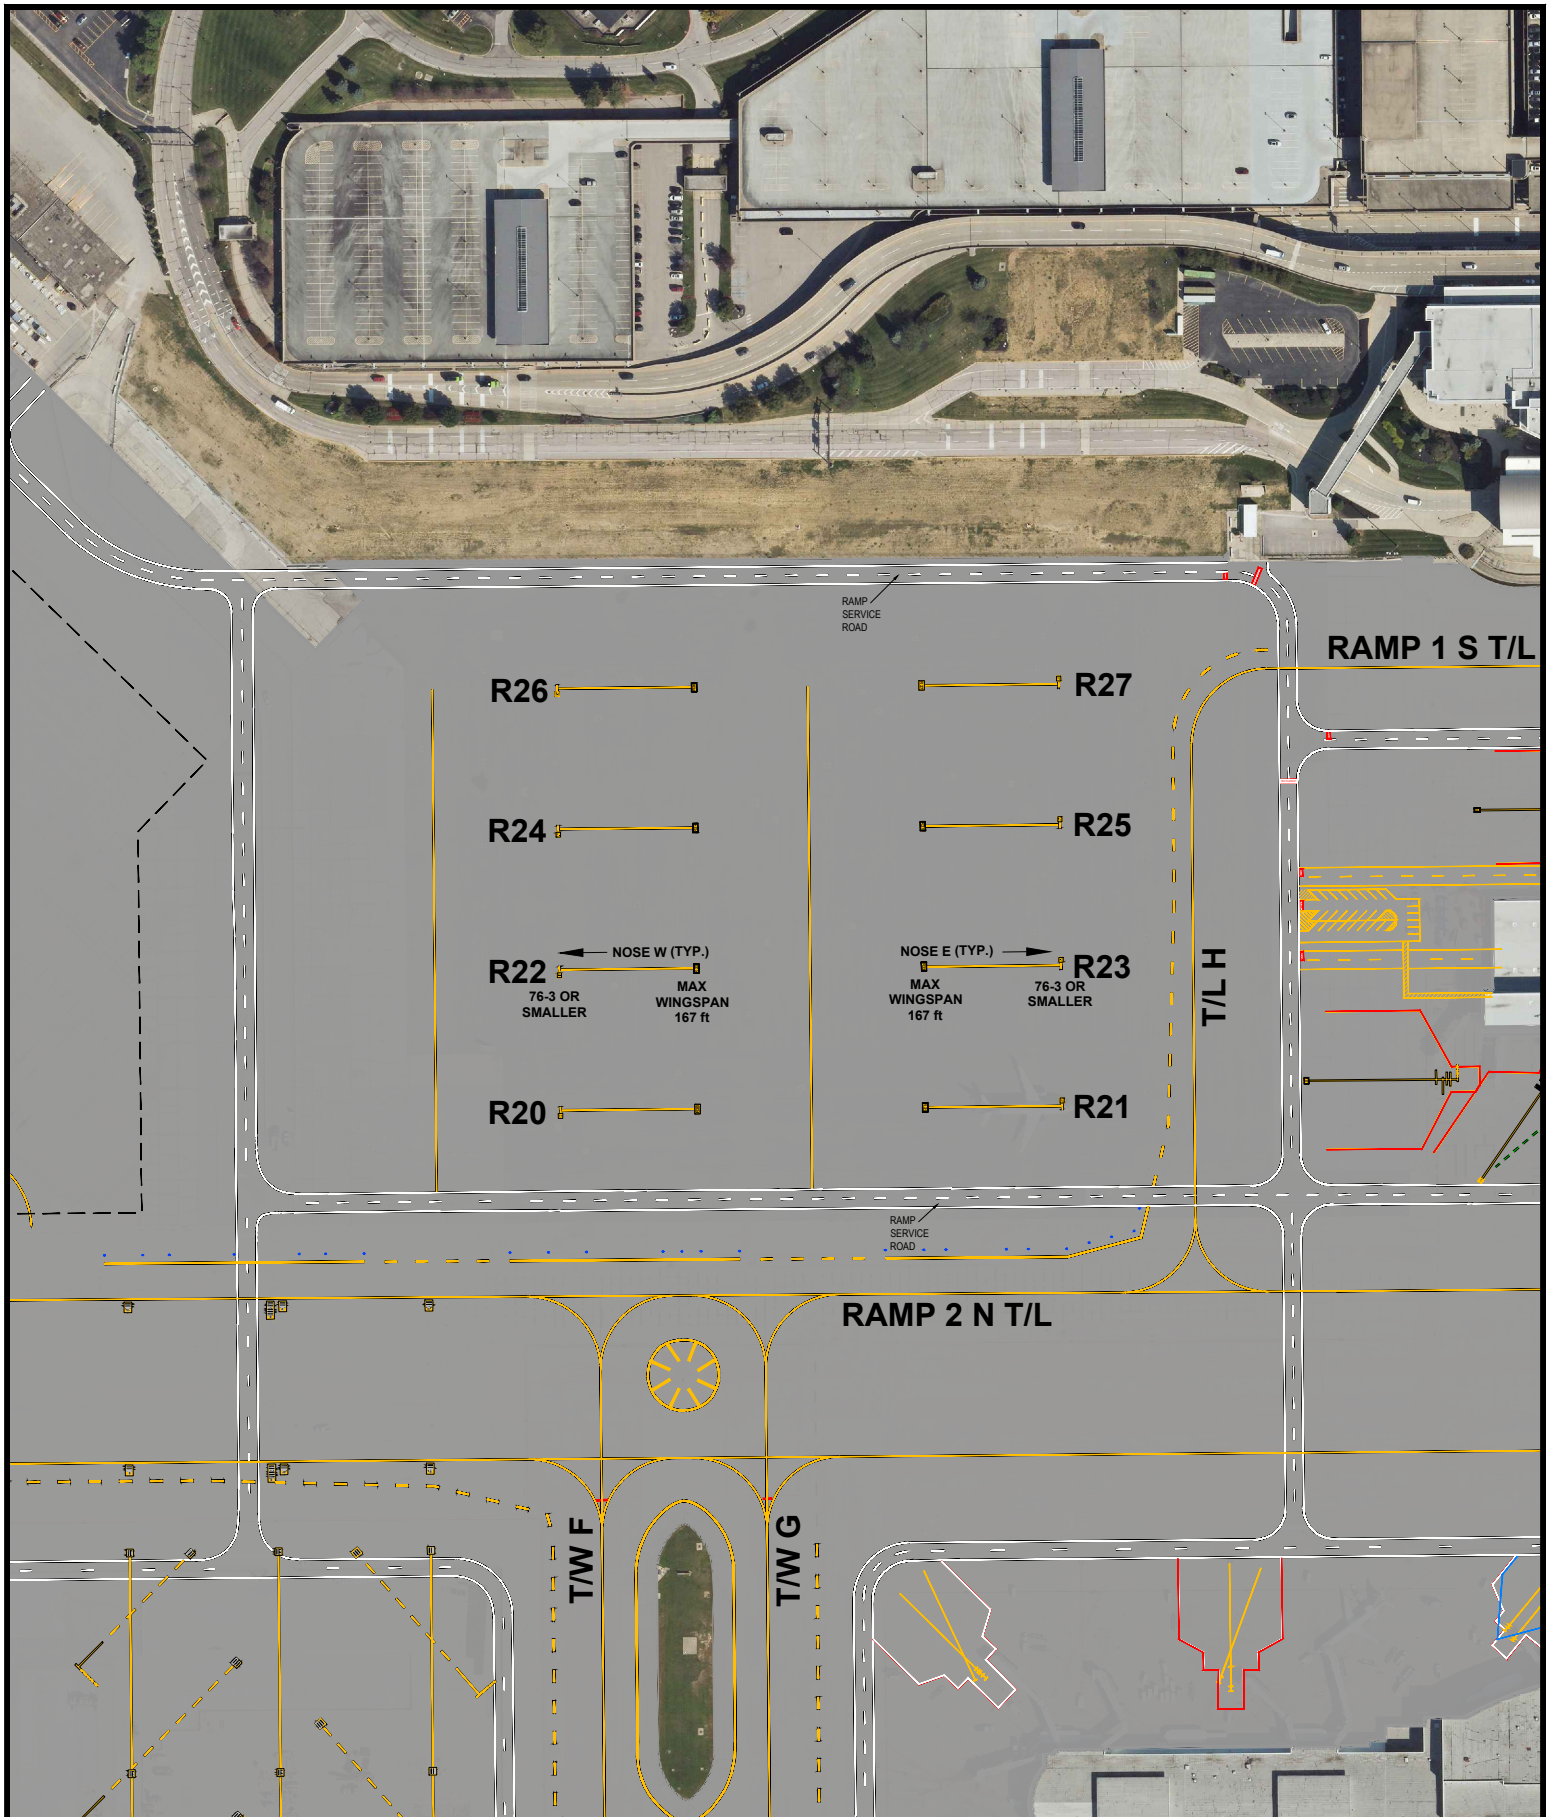

NOTE:

- CONTACT DELTA TOWER 130.9 PRIOR TO MOVEMENT. PROGRESSIVE TAXI INSTRUCTIONS ARE AVAILABLE

KENTON COUNTY AIRPORT BOARD

CVG


CINCINNATI/NORTHERN KENTUCKY INTERNATIONAL AIRPORT

REMOTE AIRCRAFT PARKING

APRON 2
REMOTE R20-R27

PROJ.NO: ---	CHK.BY: ---
DATE: 12/26/18	APPR.BY: ---
DWN.BY: MOM	SCALE: NTS
CAD NO: Remote Aircraft Pavement Marking.dwg	

SHEET NO:
3 OF 6

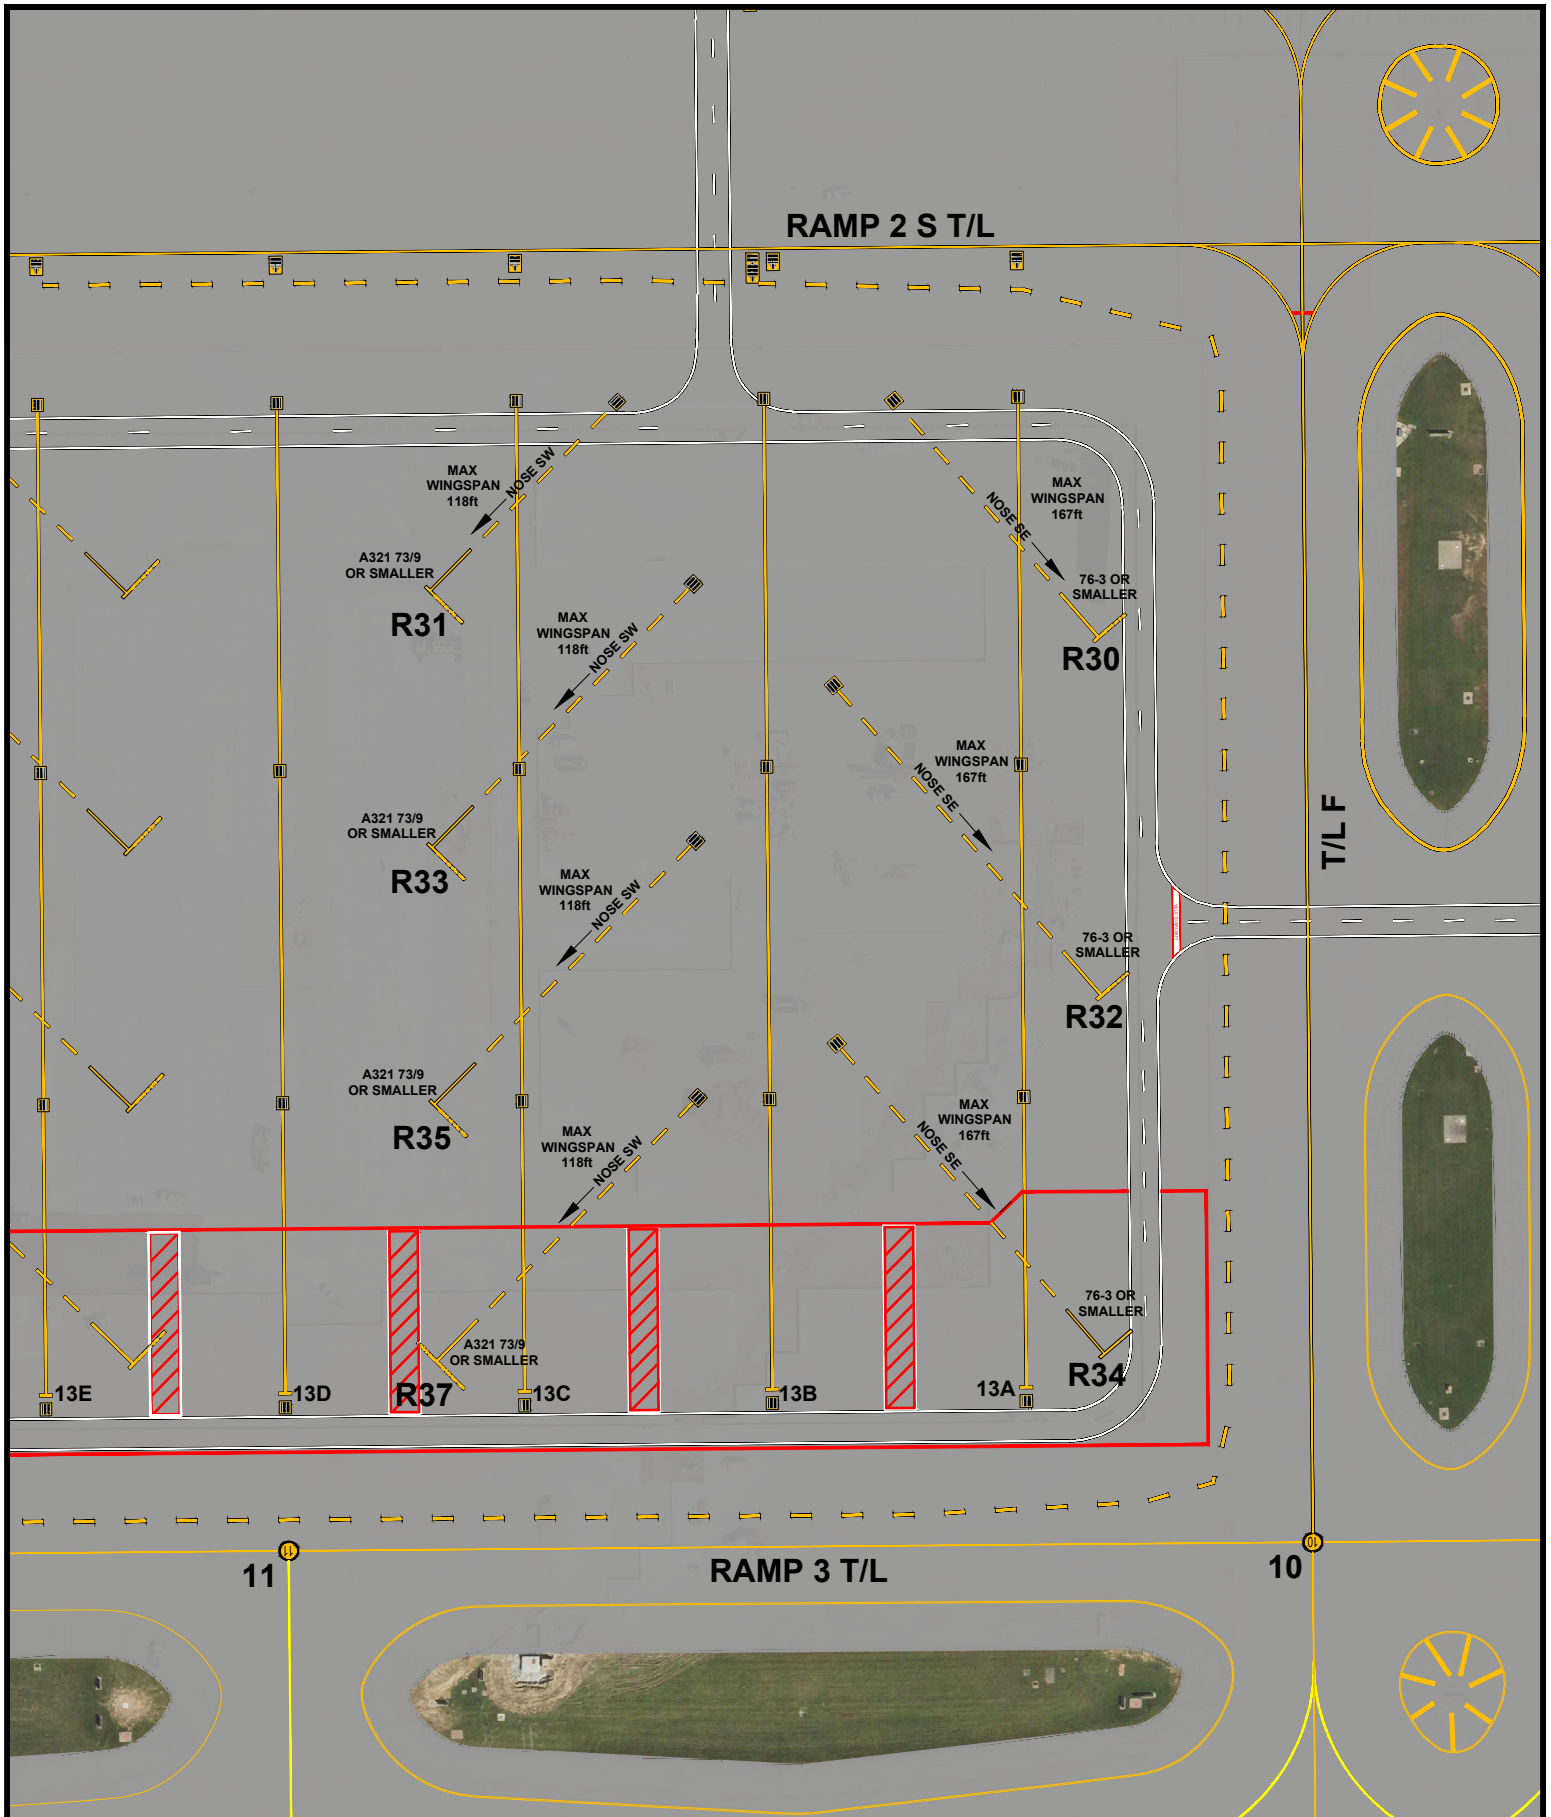

NOTE:


- CONTACT DELTA TOWER 130.9 PRIOR TO MOVEMENT. PROGRESSIVE TAXI INSTRUCTIONS ARE AVAILABLE
- DEICE LINES 13A & 13B AND GROUP IV AIRCRAFT MUST TAXI OUT TO FAA CALL SPOT 10. DEICE LINES 13C, 13D, 13E MUST TAXI OUT TO FAA CALL SPOT 11

KENTON COUNTY AIRPORT BOARD



CINCINNATI/NORTHERN KENTUCKY INTERNATIONAL AIRPORT

REMOTE AIRCRAFT PARKING		
APRON 3 REMOTE R30-R37		
PROJ.NO: ----	CHK.BY: ----	SHEET NO: 4 OF 6
DATE: 12/26/18	APPR.BY: ----	
DWN.BY: MOM	SCALE: NTS	
CAD NO: Remote Aircraft Pavement Marking.dwg		

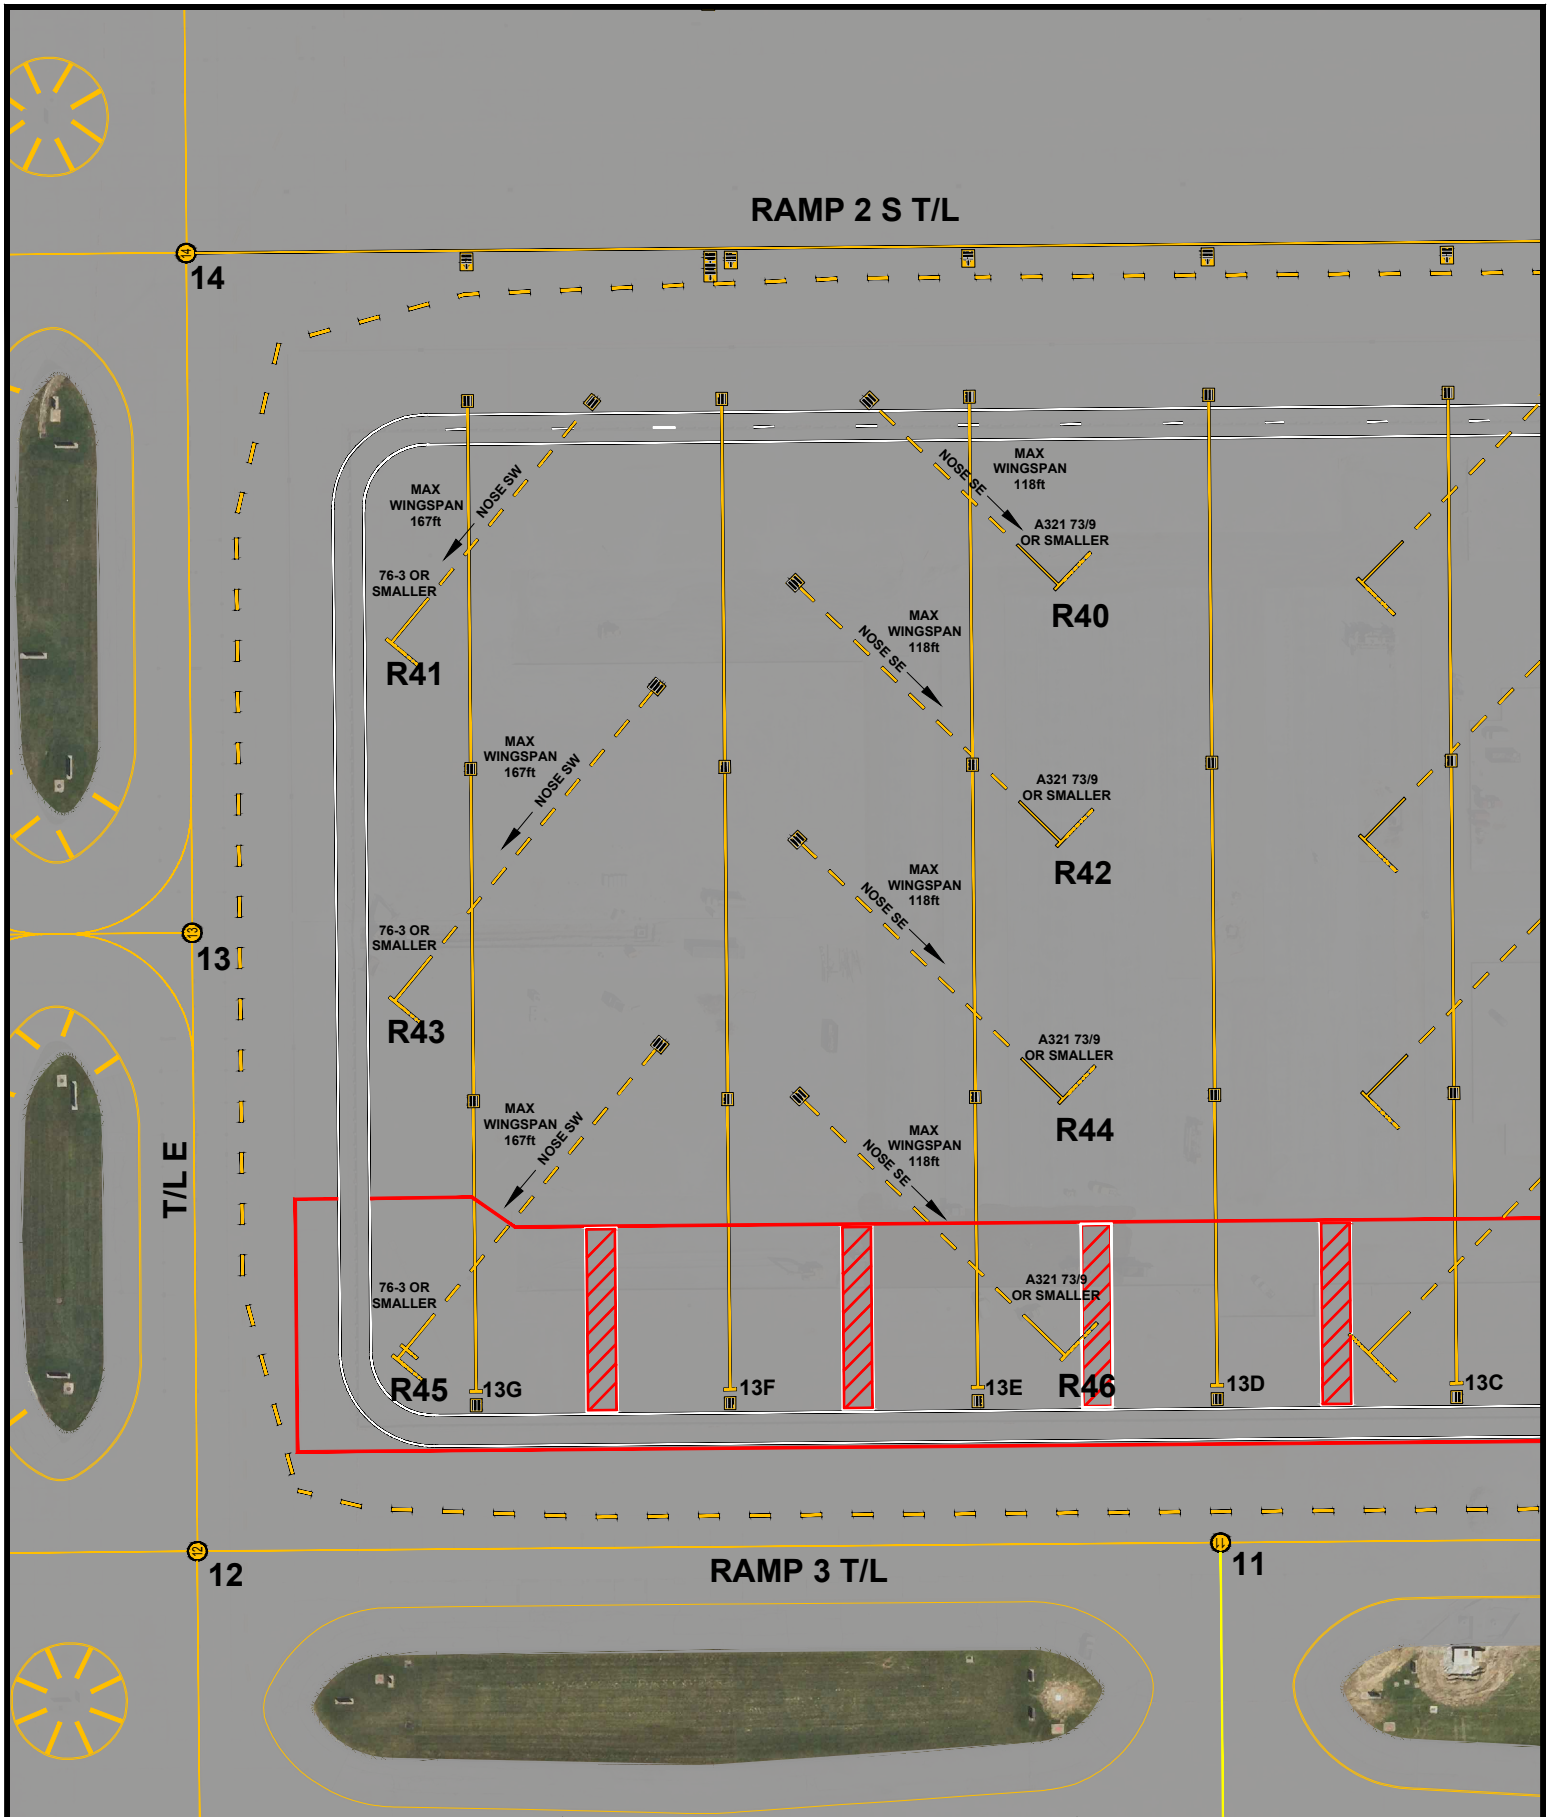

NOTE:


- CONTACT DELTA TOWER 130.9 PRIOR TO MOVEMENT. PROGRESSIVE TAXI INSTRUCTIONS ARE AVAILABLE
- DEICE LINES 13F & 13G AND GROUP IV AIRCRAFT MUST TAXI OUT TO FAA CALL SPOT 12. DEICE LINES 13C, 13D, 13E MUST TAXI OUT TO FAA CALL SPOT 11

KENTON COUNTY AIRPORT BOARD



CINCINNATI/NORTHERN KENTUCKY INTERNATIONAL AIRPORT

REMOTE AIRCRAFT PARKING			
APRON 4 REMOTE R40-R47			
PROJ.NO: ----	CHK.BY: ----	SHEET NO: 5 OF 6	
DATE: 12/26/18	APPR.BY: ----		
DWN.BY: MOM	SCALE: NTS		
CAD NO: Remote Aircraft Pavement Marking.dwg			

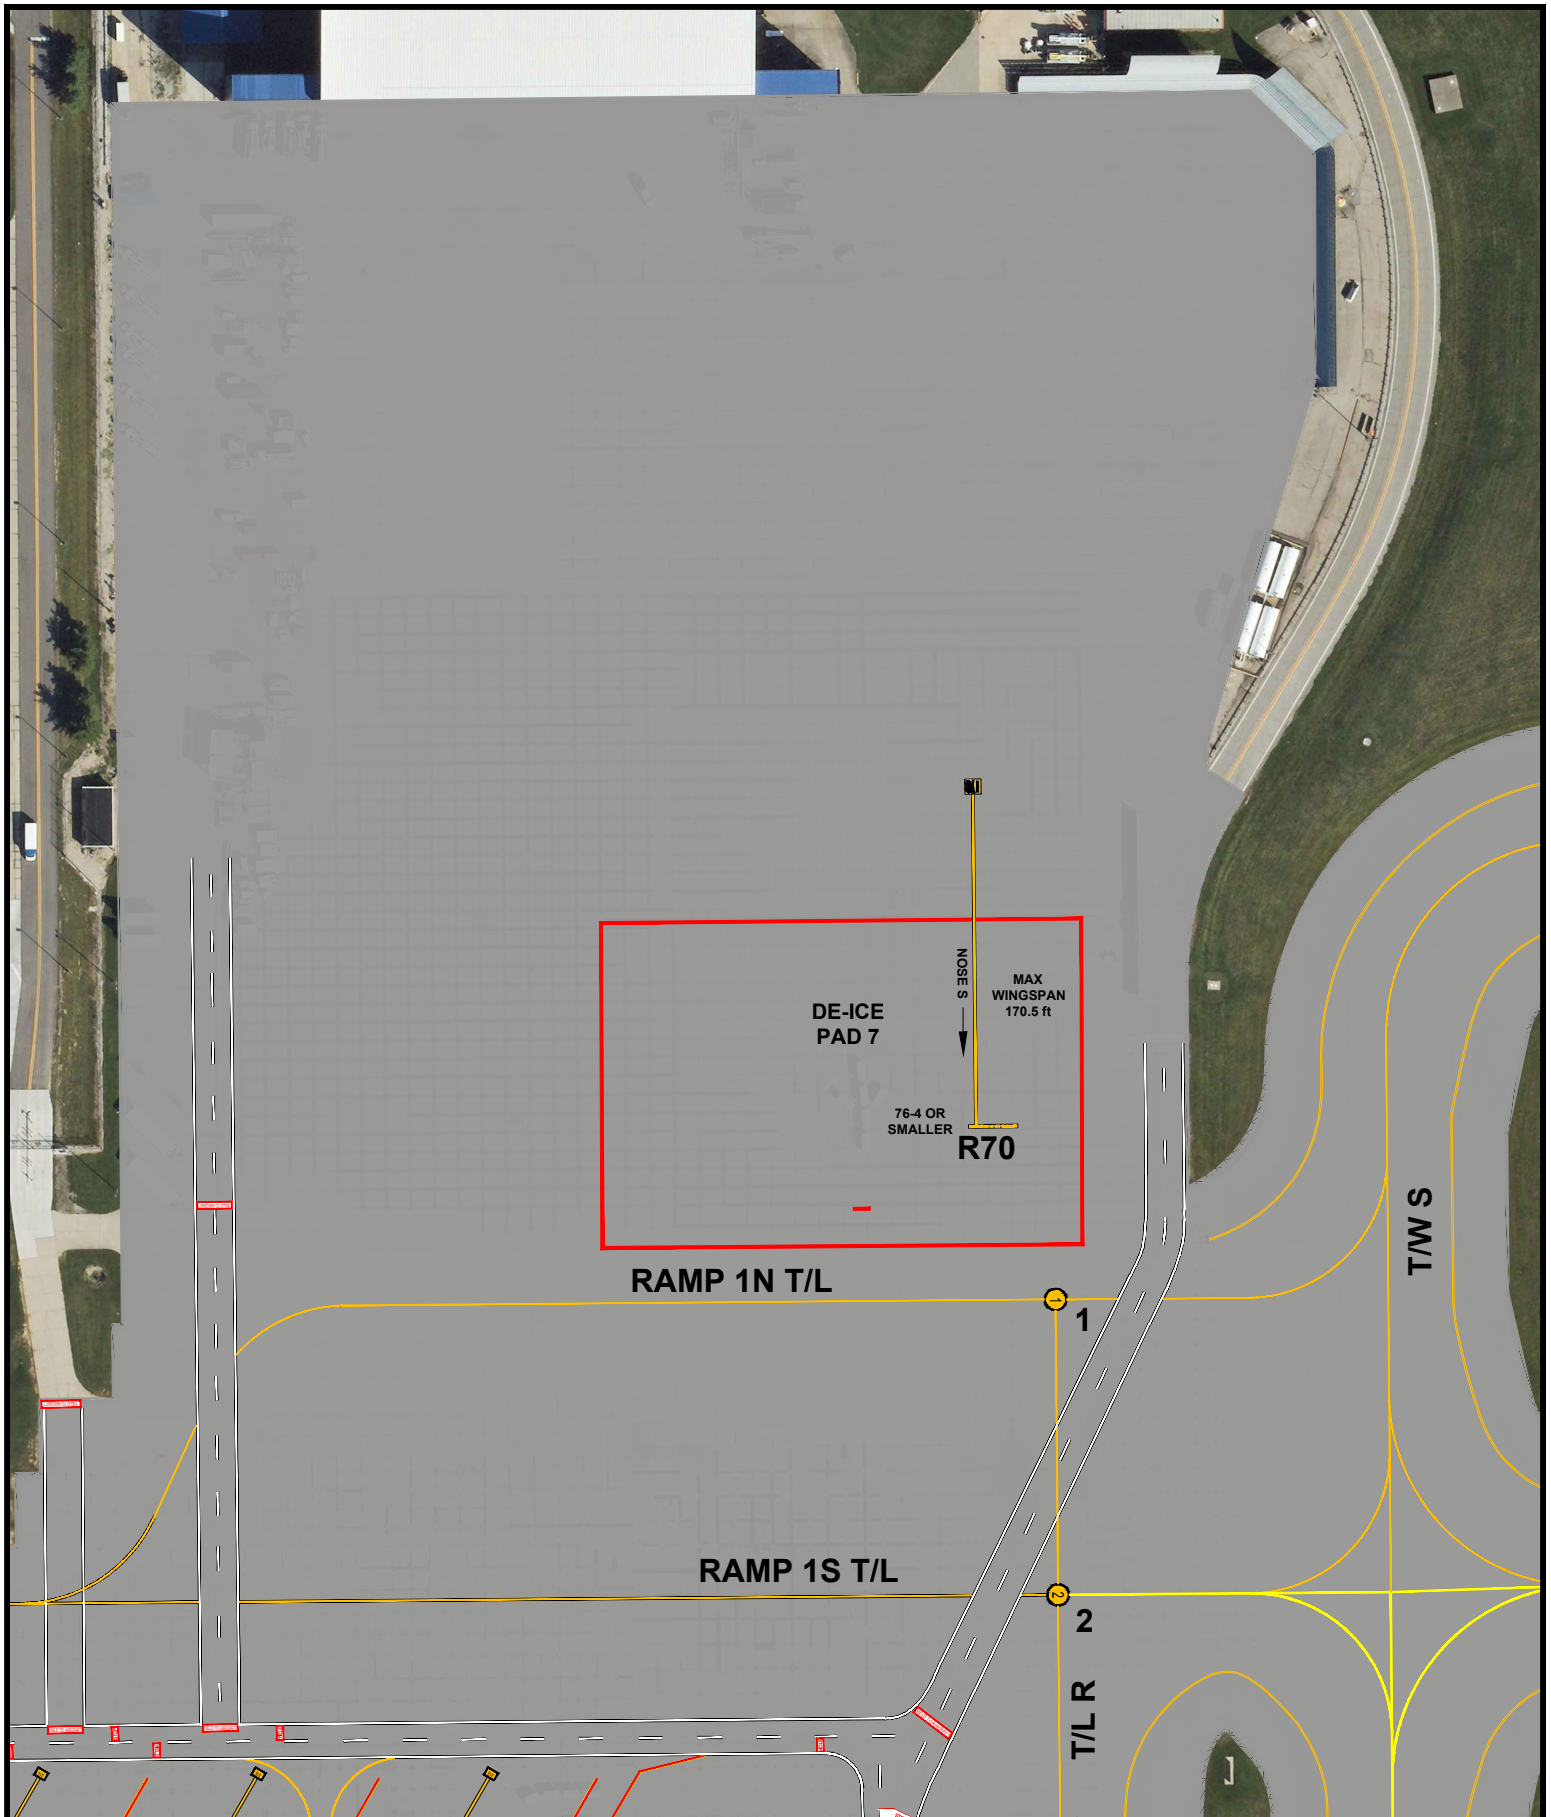

NOTE:

- CONTACT DELTA TOWER 130.9 PRIOR TO MOVEMENT. PROGRESSIVE TAXI INSTRUCTIONS ARE AVAILABLE

KENTON COUNTY AIRPORT BOARD



CINCINNATI/NORTHERN KENTUCKY INTERNATIONAL AIRPORT

REMOTE AIRCRAFT PARKING		
APRON 7 REMOTE R70		
PROJ.NO: ----	CHK.BY: ----	SHEET NO: 6 OF 6
DATE: 12/26/18	APPR.BY: ----	
DWN.BY: MOM	SCALE: NTS	
CAD NO: Remote Aircraft Pavement Marking.dwg		