



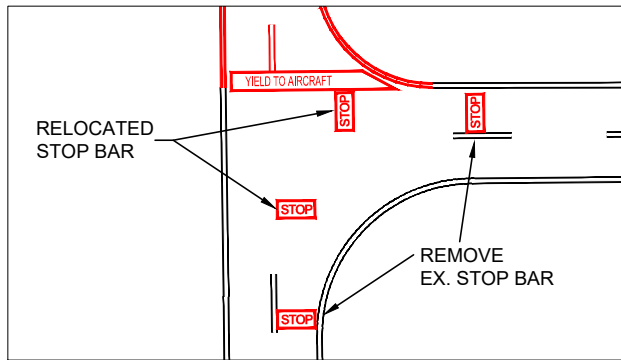

U:\05 OPERATIONS SUPPORT\BAGGAGE & CONVEYOR SYSTEMS\2022-0314 CONCOURSE A BAG MAKE-UP TRAFFIC FLOW
SAVE DATE: 7/12/2022 11:24 AM
PLOT DATE: 7/12/2022 11:33 AM MILLER

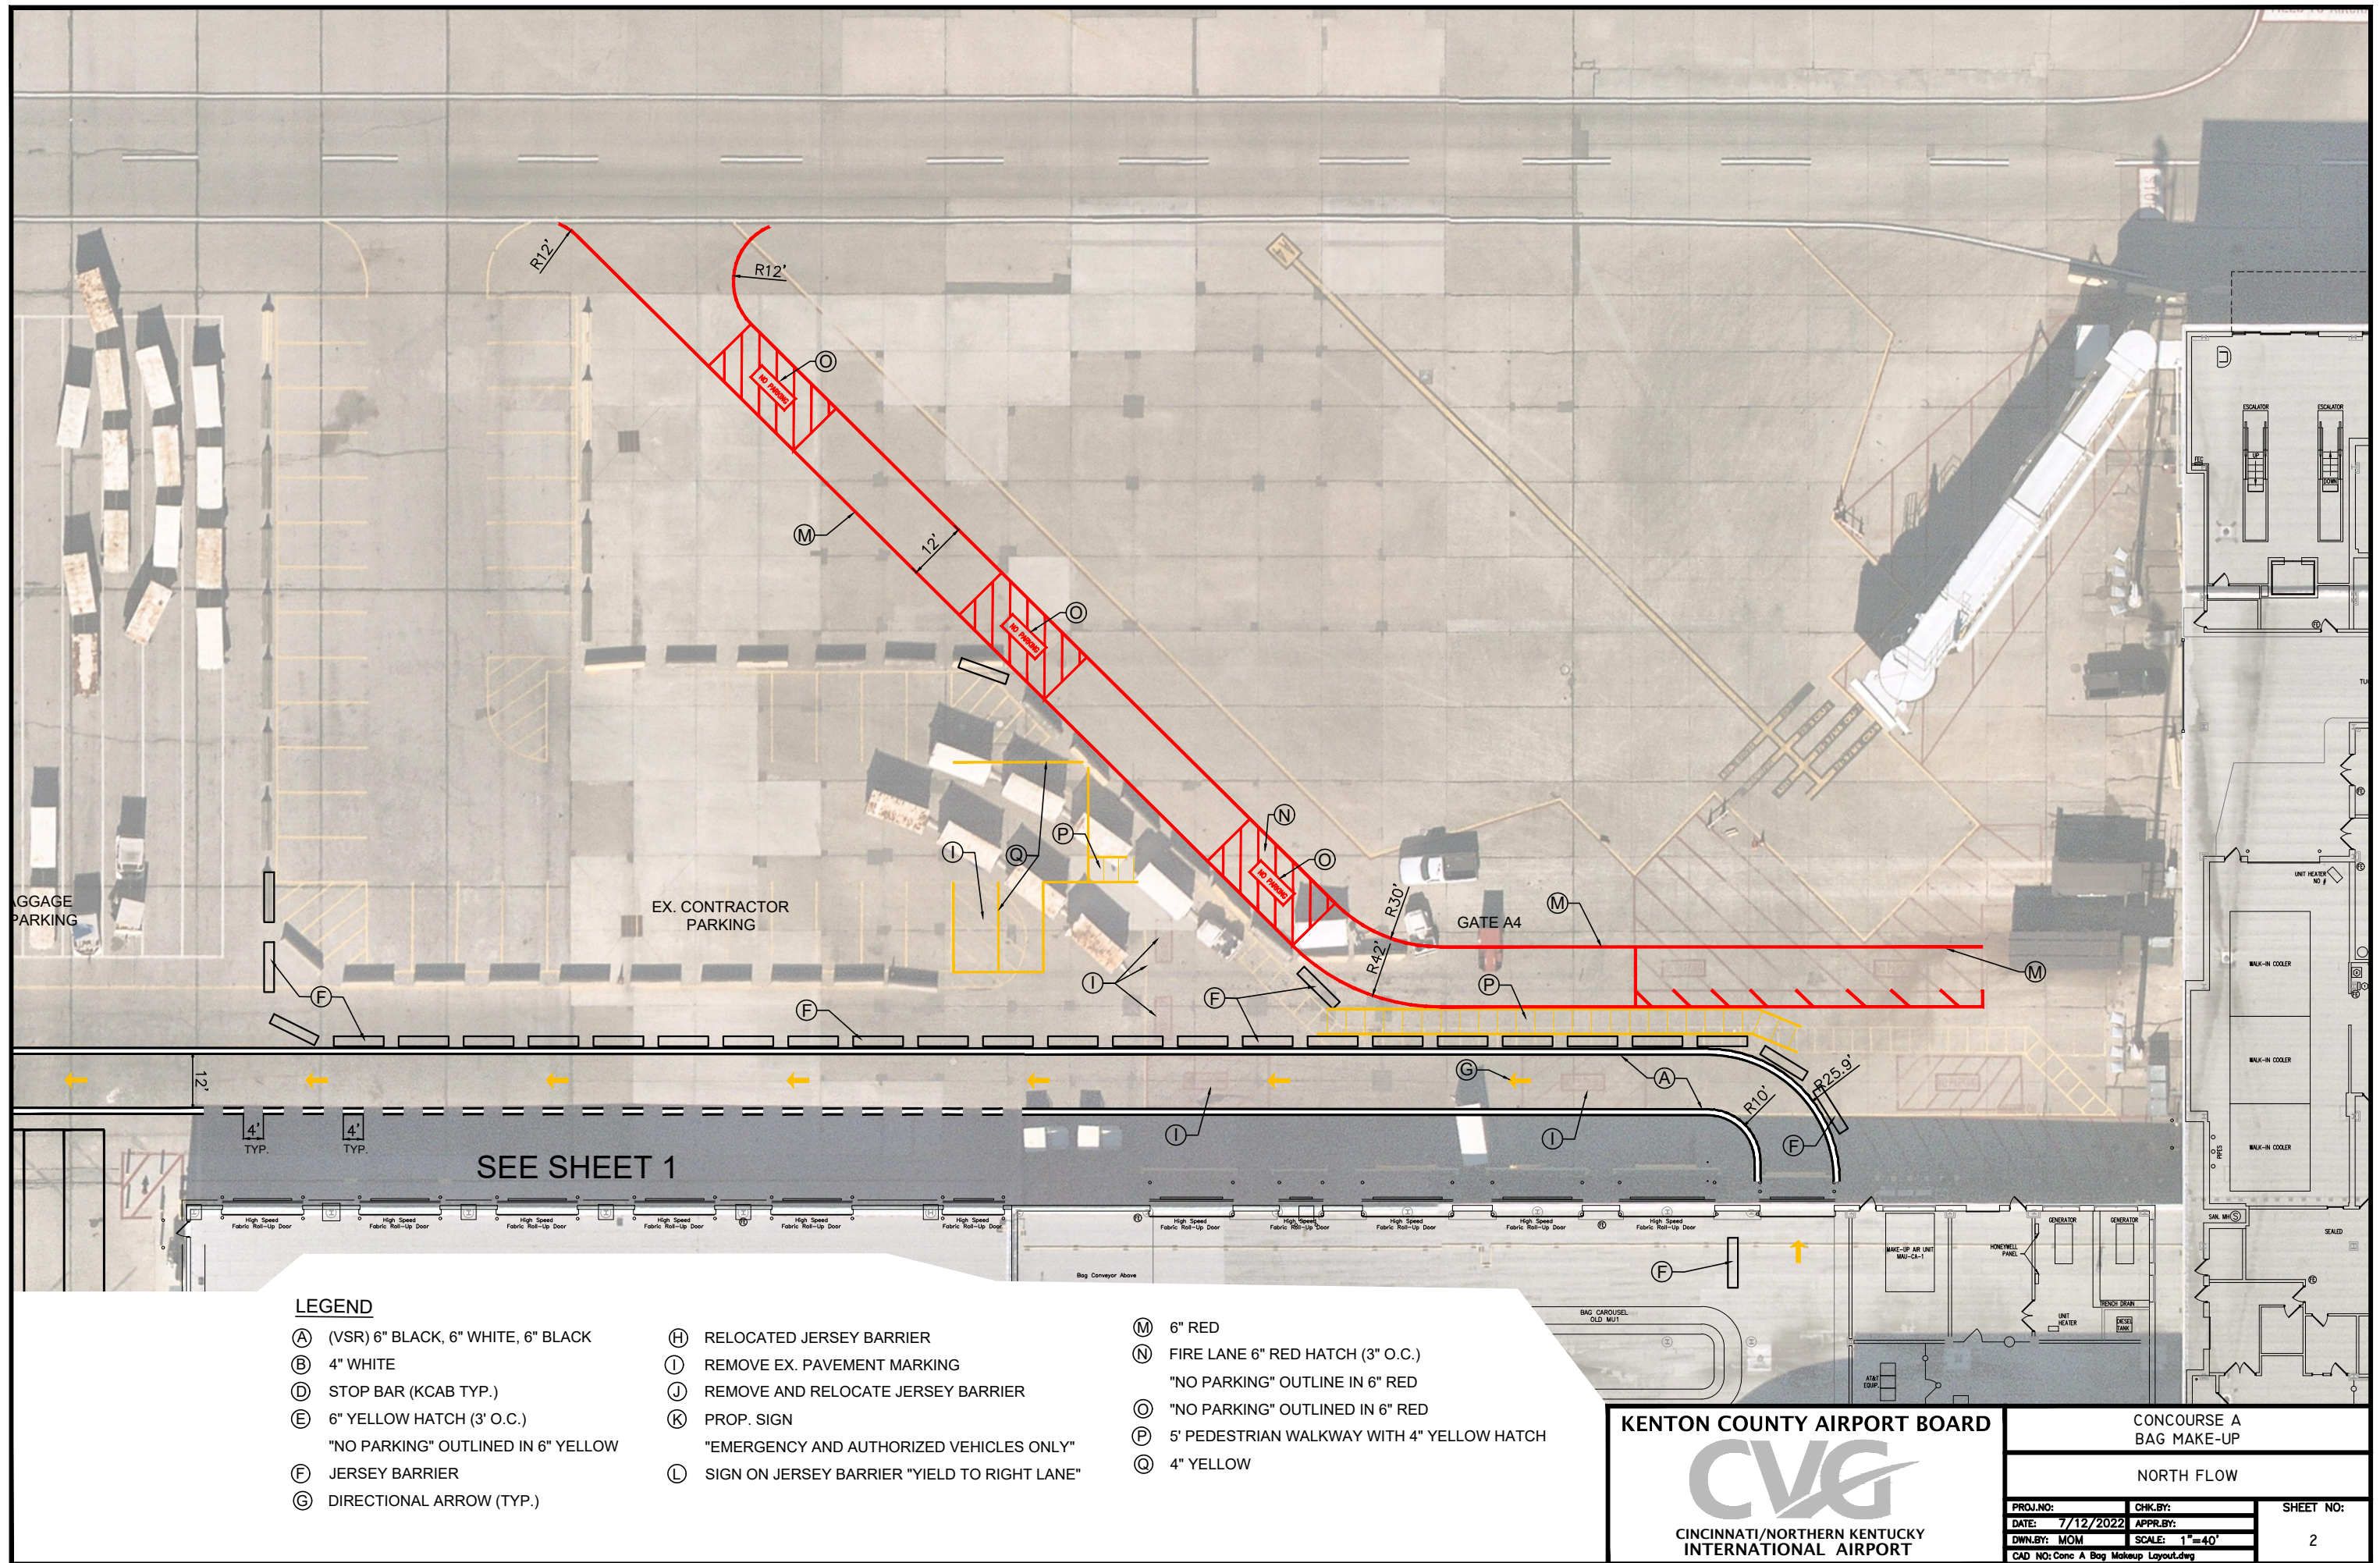

LEGEND

- | | | |
|--|--|--|
| (A) (VSR) 6" BLACK, 6" WHITE, 6" BLACK | (H) RELOCATED JERSEY BARRIER | (M) 6" RED |
| (B) 4" WHITE | (I) REMOVE EX. PAVEMENT MARKING | (N) FIRE LANE 6" RED HATCH (3" O.C.) |
| (D) STOP BAR (KCAB TYP.) | (J) REMOVE AND RELOCATE JERSEY BARRIER | "NO PARKING" OUTLINE IN 6" RED |
| (E) 6" YELLOW HATCH (3' O.C.) | (K) PROP. SIGN | (O) "NO PARKING" OUTLINED IN 6" RED |
| "NO PARKING" OUTLINED IN 6" YELLOW | "EMERGENCY AND AUTHORIZED VEHICLES ONLY" | (P) 5' PEDESTRIAN WALKWAY WITH 4" YELLOW HATCH |
| (F) JERSEY BARRIER | (L) SIGN ON JERSEY BARRIER "YIELD TO RIGHT LANE" | (Q) 4" YELLOW |
| (G) DIRECTIONAL ARROW (TYP.) | | |

KENTON COUNTY AIRPORT BOARD



CINCINNATI/NORTHERN KENTUCKY
INTERNATIONAL AIRPORT

CONCOURSE A
BAG MAKE-UP

NORTH FLOW

PROJ.NO:	CHK.BY:	SHEET NO:
DATE: 7/12/2022	APPR.BY:	2
OWN.BY: MOM	SCALE: 1"=40'	
CAD NO: Conc A Bag Makeup Layout.dwg		

FOR REVIEW